


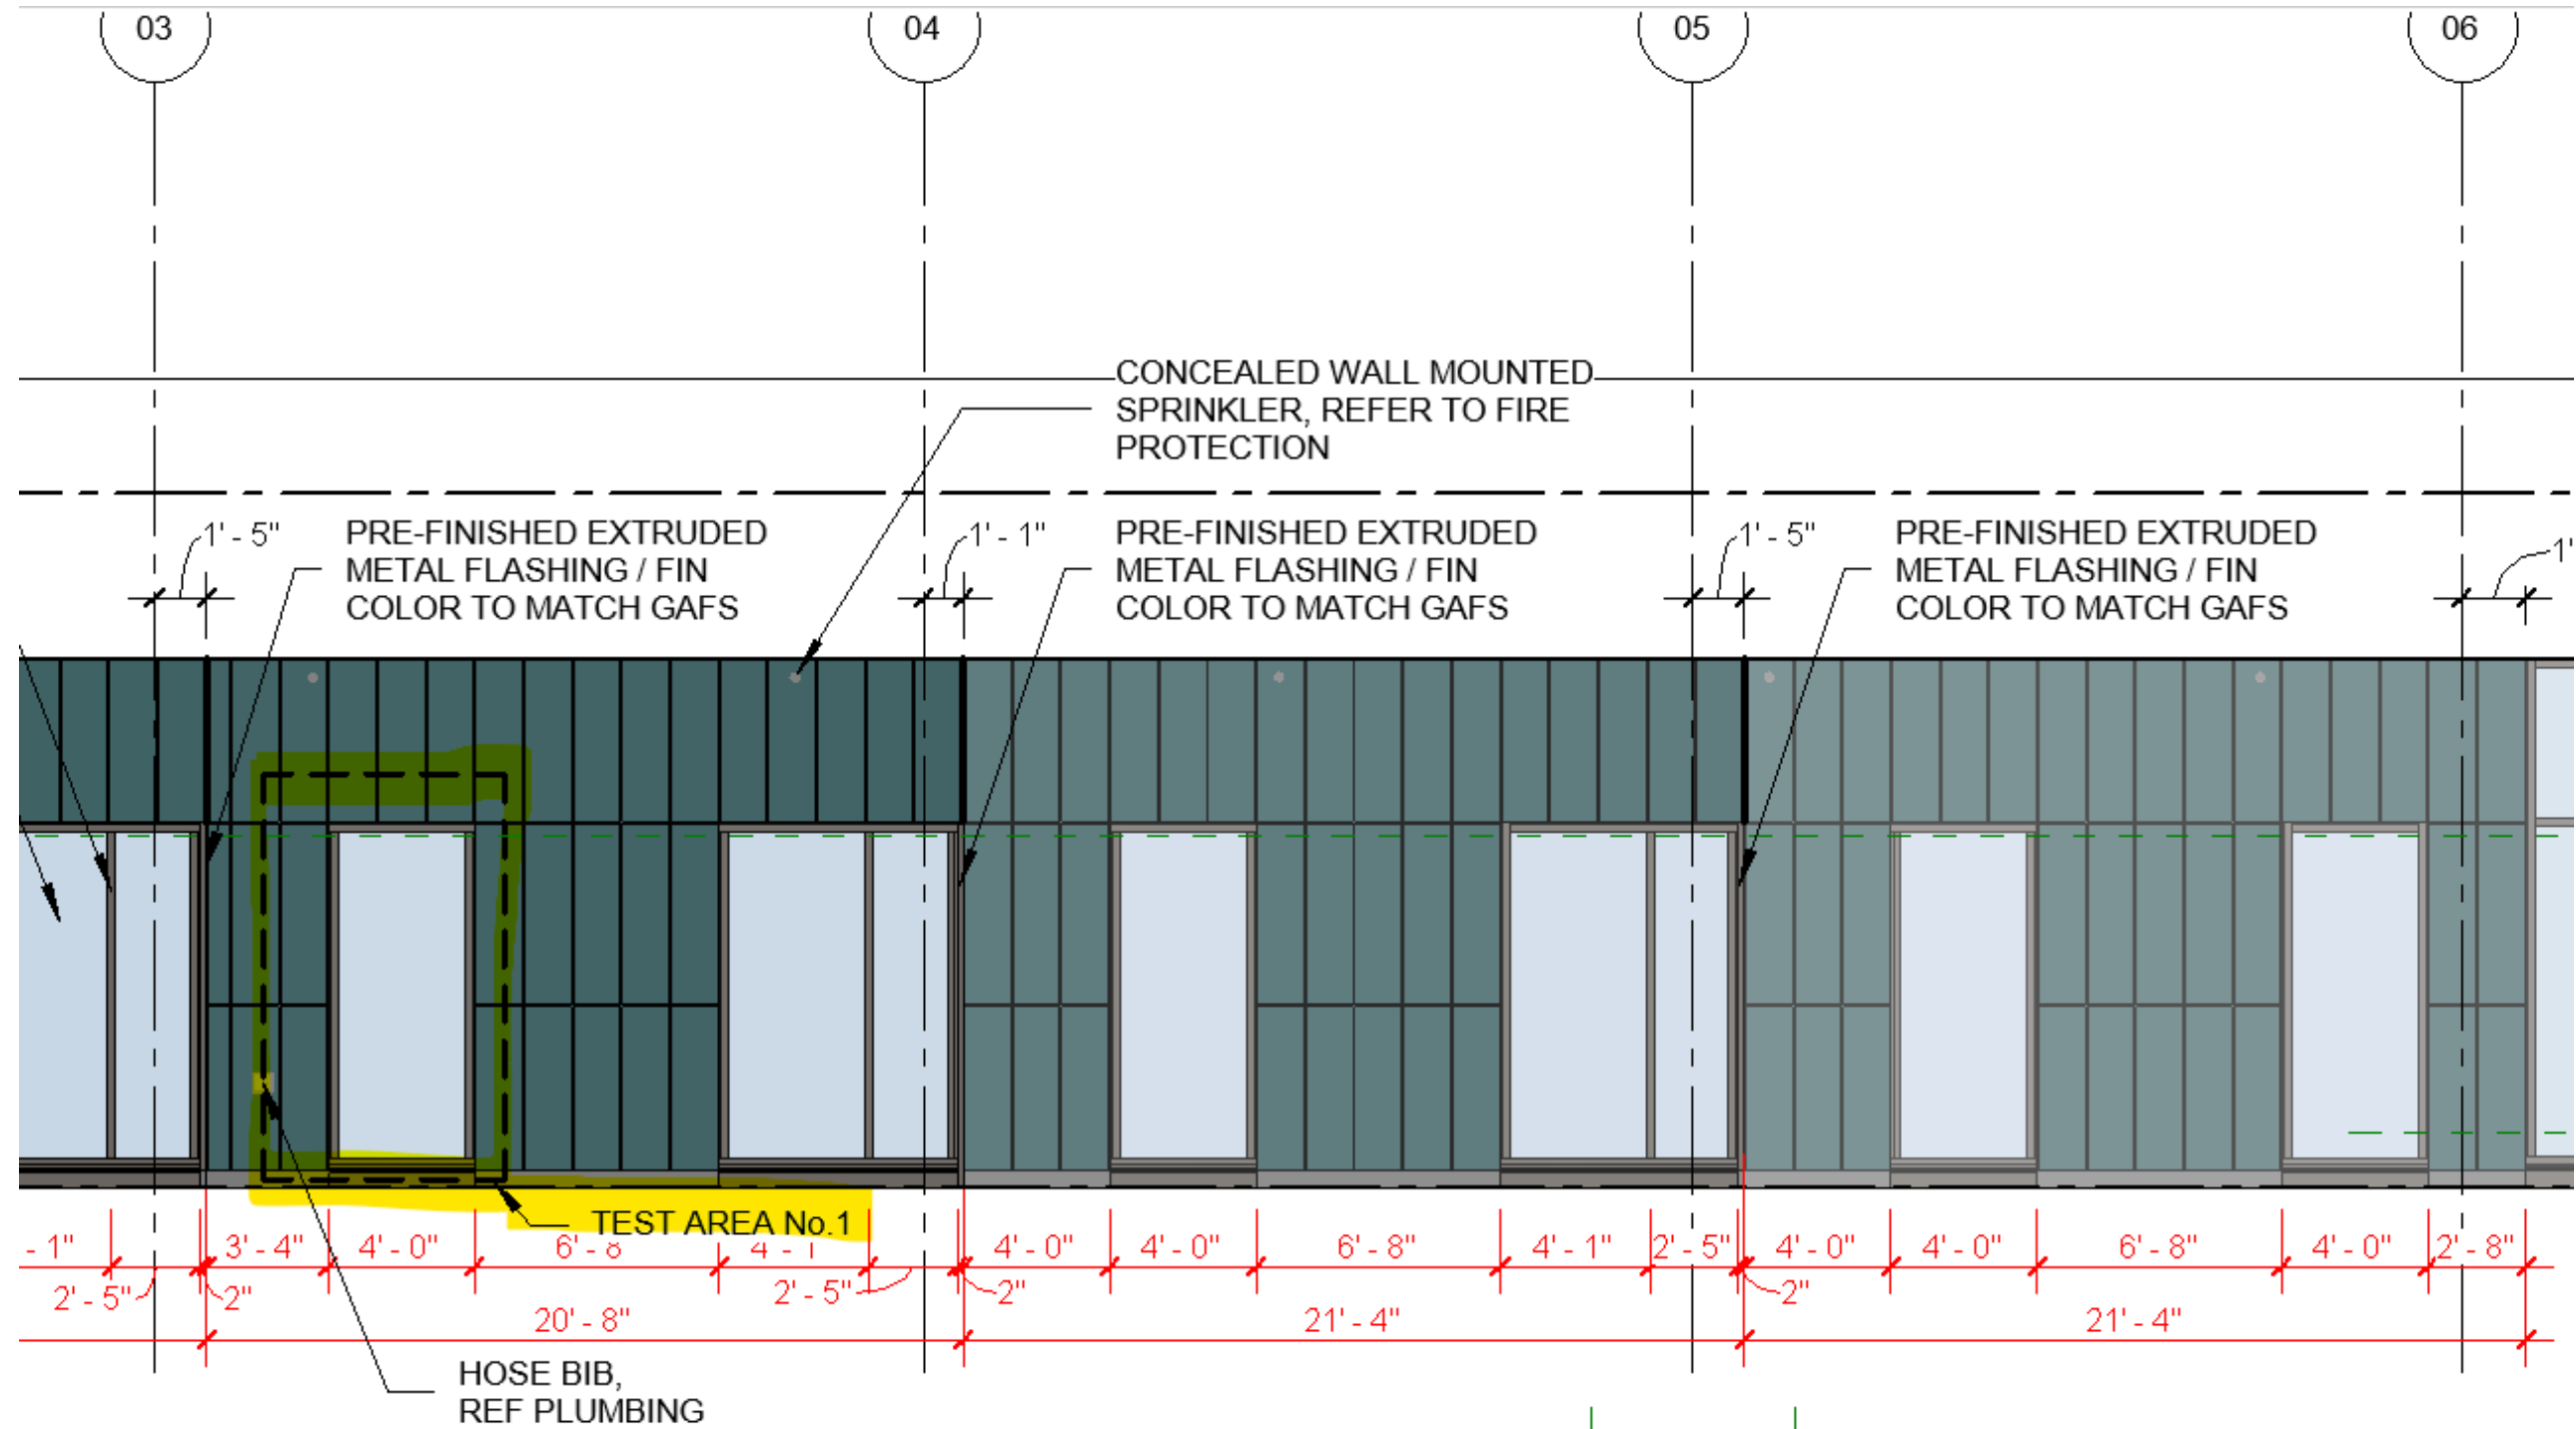

A5.03

04 EXTERIOR ELEVATION - SOUTH COVERED PATHWAY

1/8" = 1'-0"

HKS

OSBORN
ENGINEERS
RESURGET
ENGINEERING


SPALDING
DeDECKER
Engineers | Surveyors

WSU Health Sciences
Research Building

HKS PROJECT NUMBER
26234.000
DATE
11/06/25

ISSUE
SHEET TITLE
TESTING LOCATIONS

SHEET NO.
SK-01

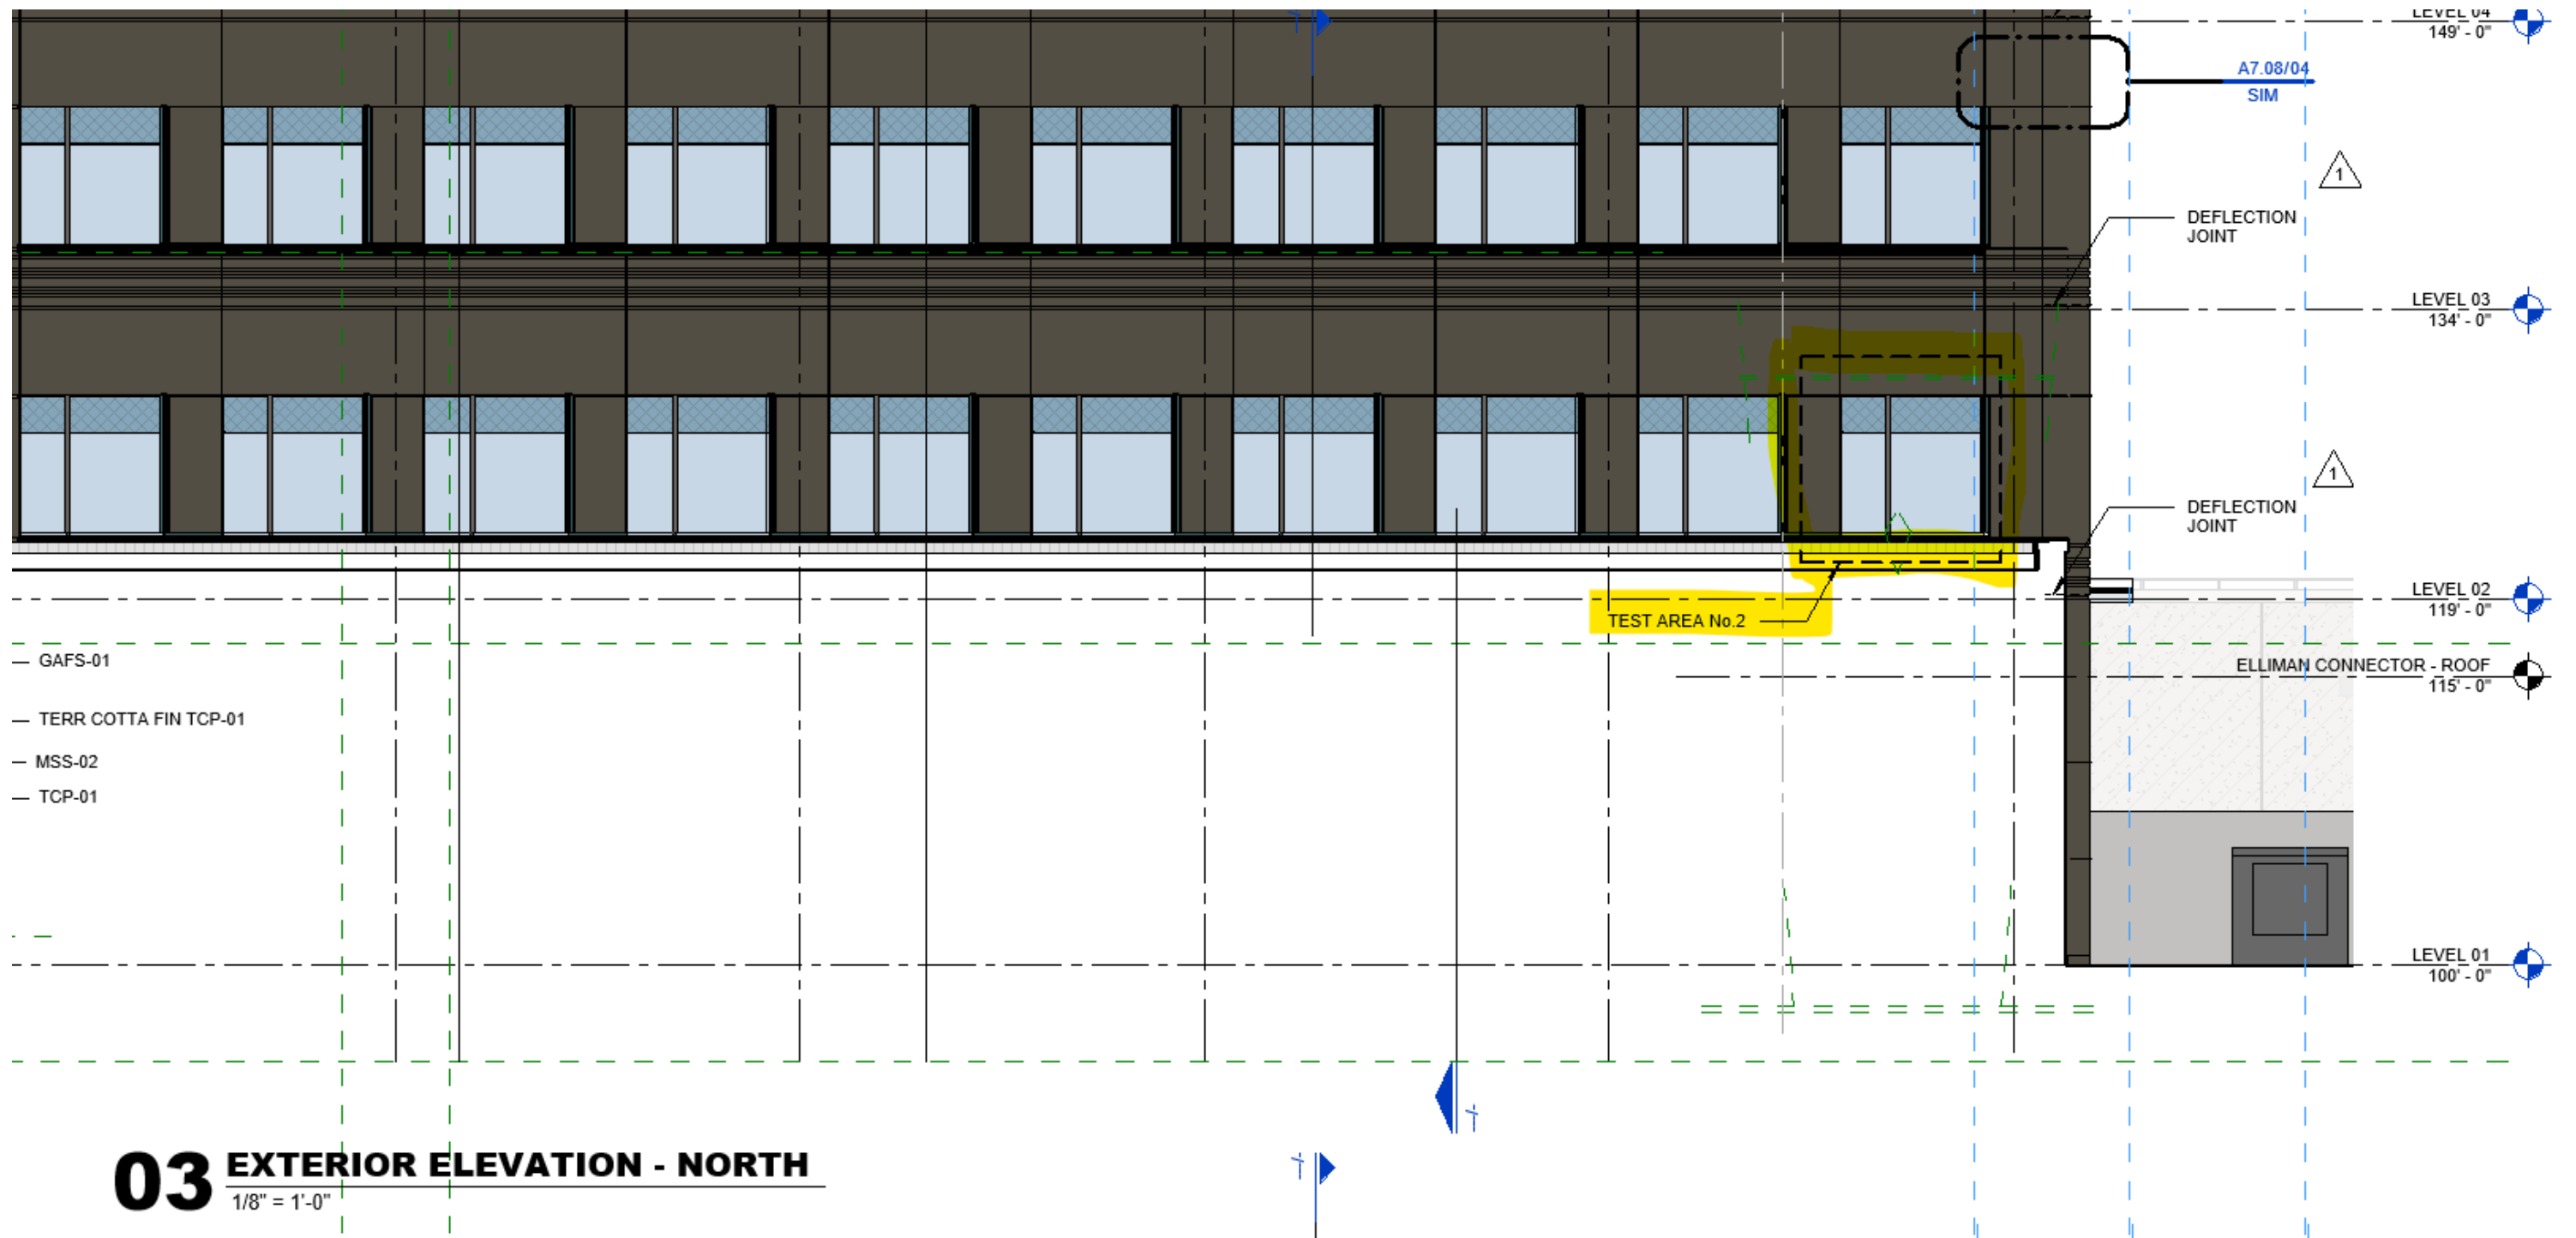

03 EXTERIOR ELEVATION - NORTH

1/8" = 1'-0"

A5.05

HKS

**OSBORN
ENGINEERS**
**RESURGET
ENGINEERING**

**SPALDING
DeDECKER**
Engineers | Surveyors


**WSU Health Sciences
Research Building**

HKS PROJECT NUMBER
26234.000
DATE
11/06/25

ISSUE
SHEET TITLE
TESTING LOCATIONS

SHEET NO.

SK-02

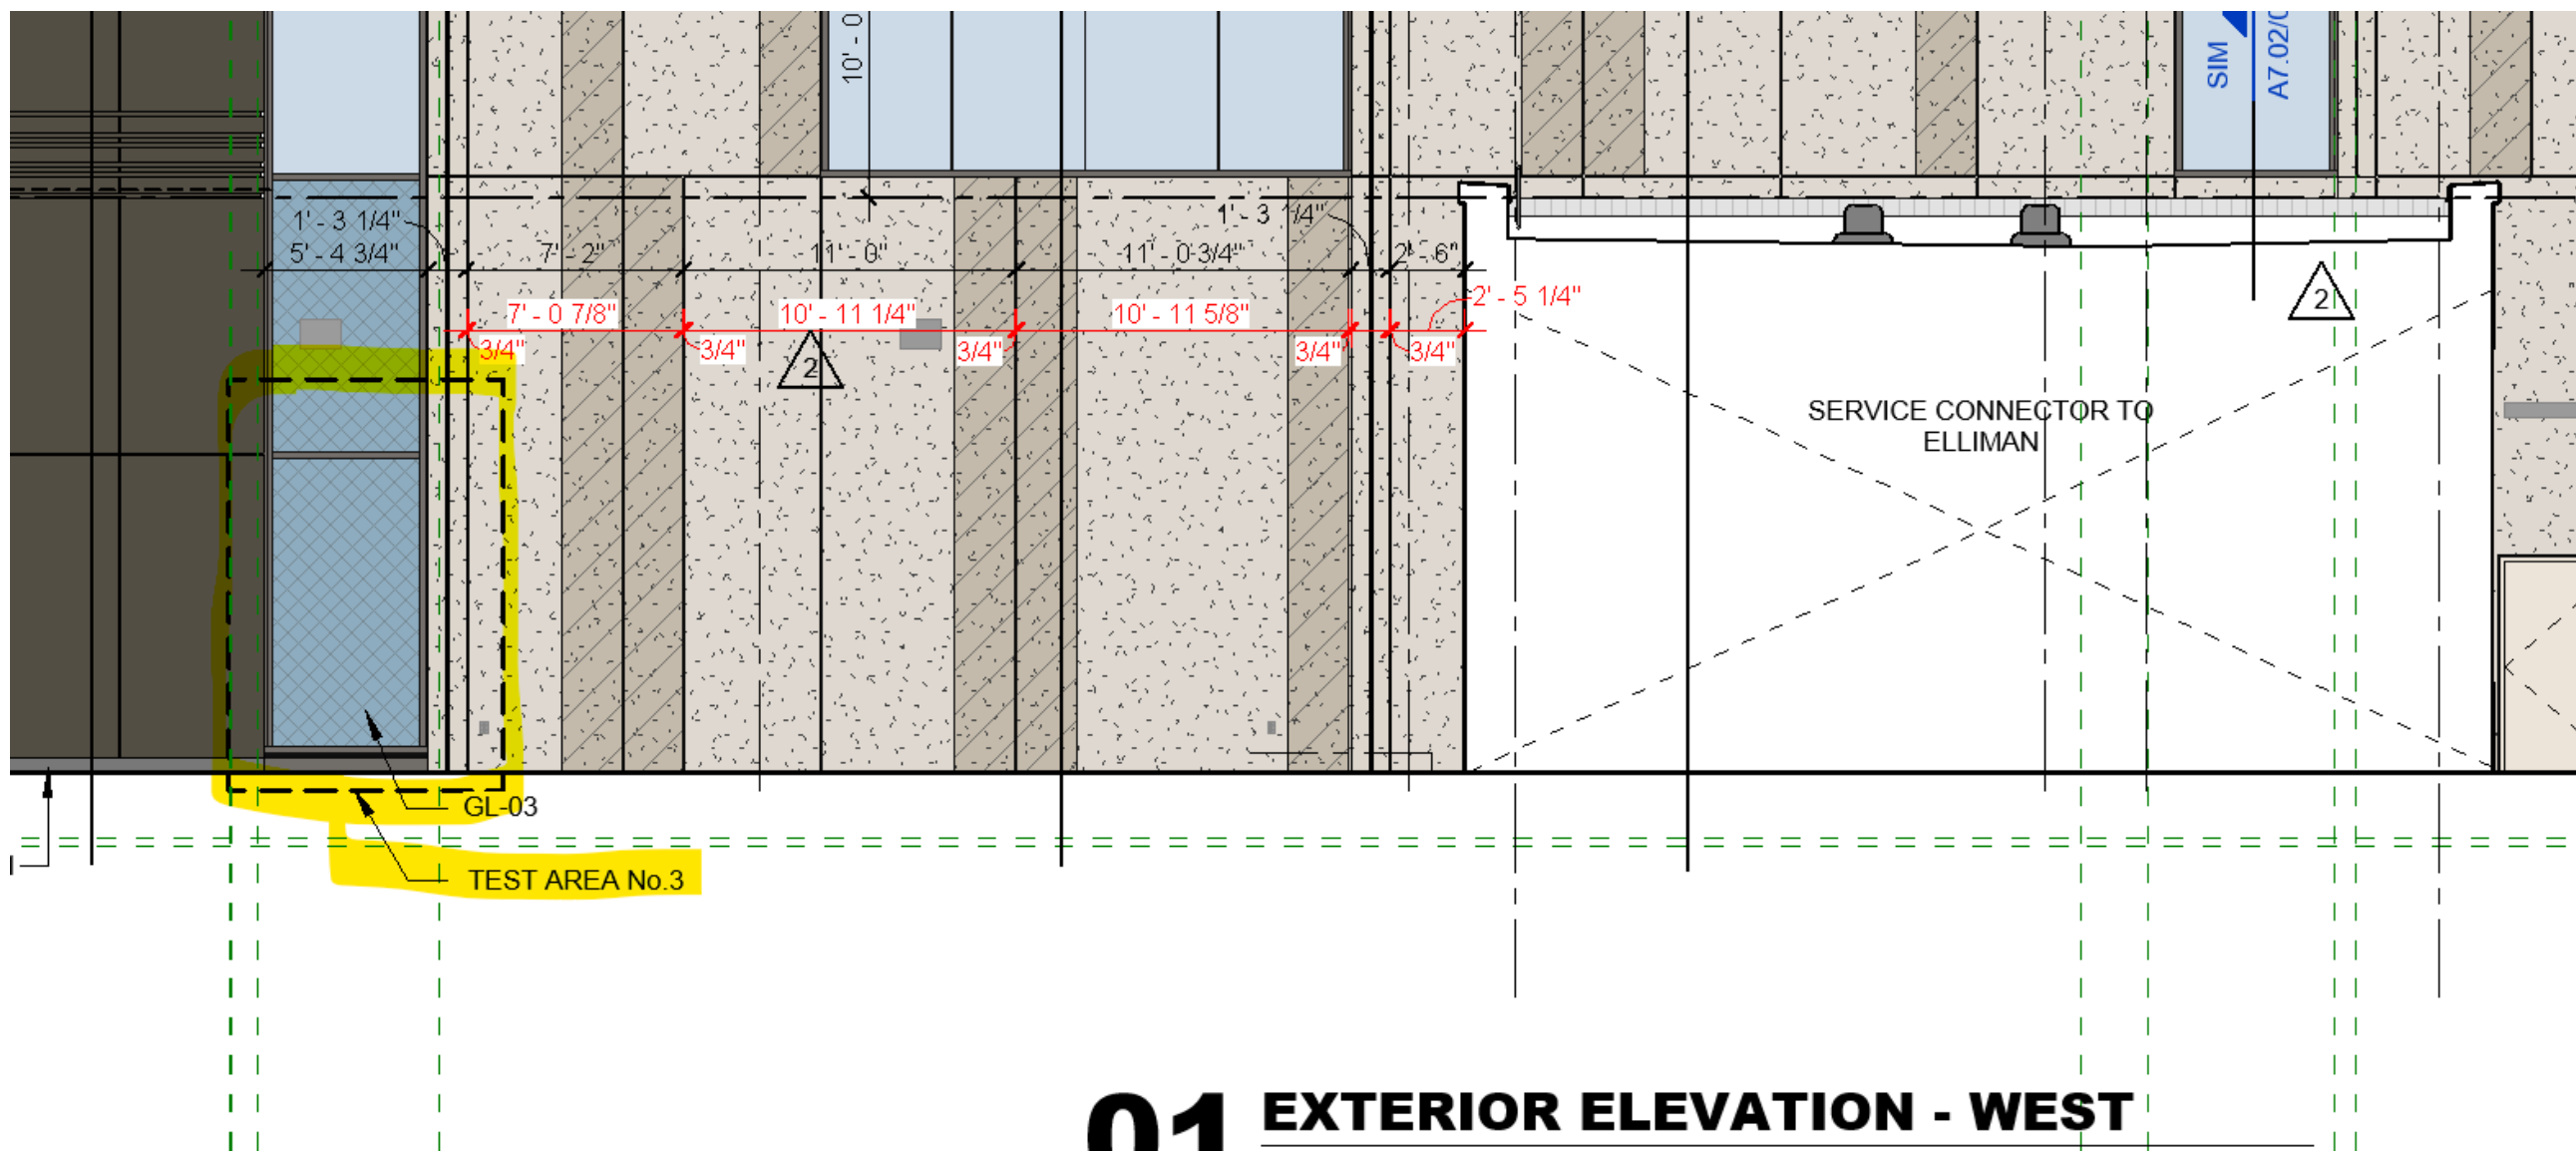

01 EXTERIOR ELEVATION - WEST

1/8" = 1'-0"

A5.04

HKS

OSBORN
ENGINEERS
RESURGET
ENGINEERING

SPALDING
DeDECKER
Engineers | Surveyors

WSU Health Sciences
Research Building

HKS PROJECT NUMBER
26234.000
DATE
11/06/25


ISSUE
SHEET TITLE
TESTING LOCATIONS

SHEET NO.

SK-03

A5.03

02 EXTERIOR ELEVATION - SOUTH / WEST CORNER
1/8" = 1'-0"

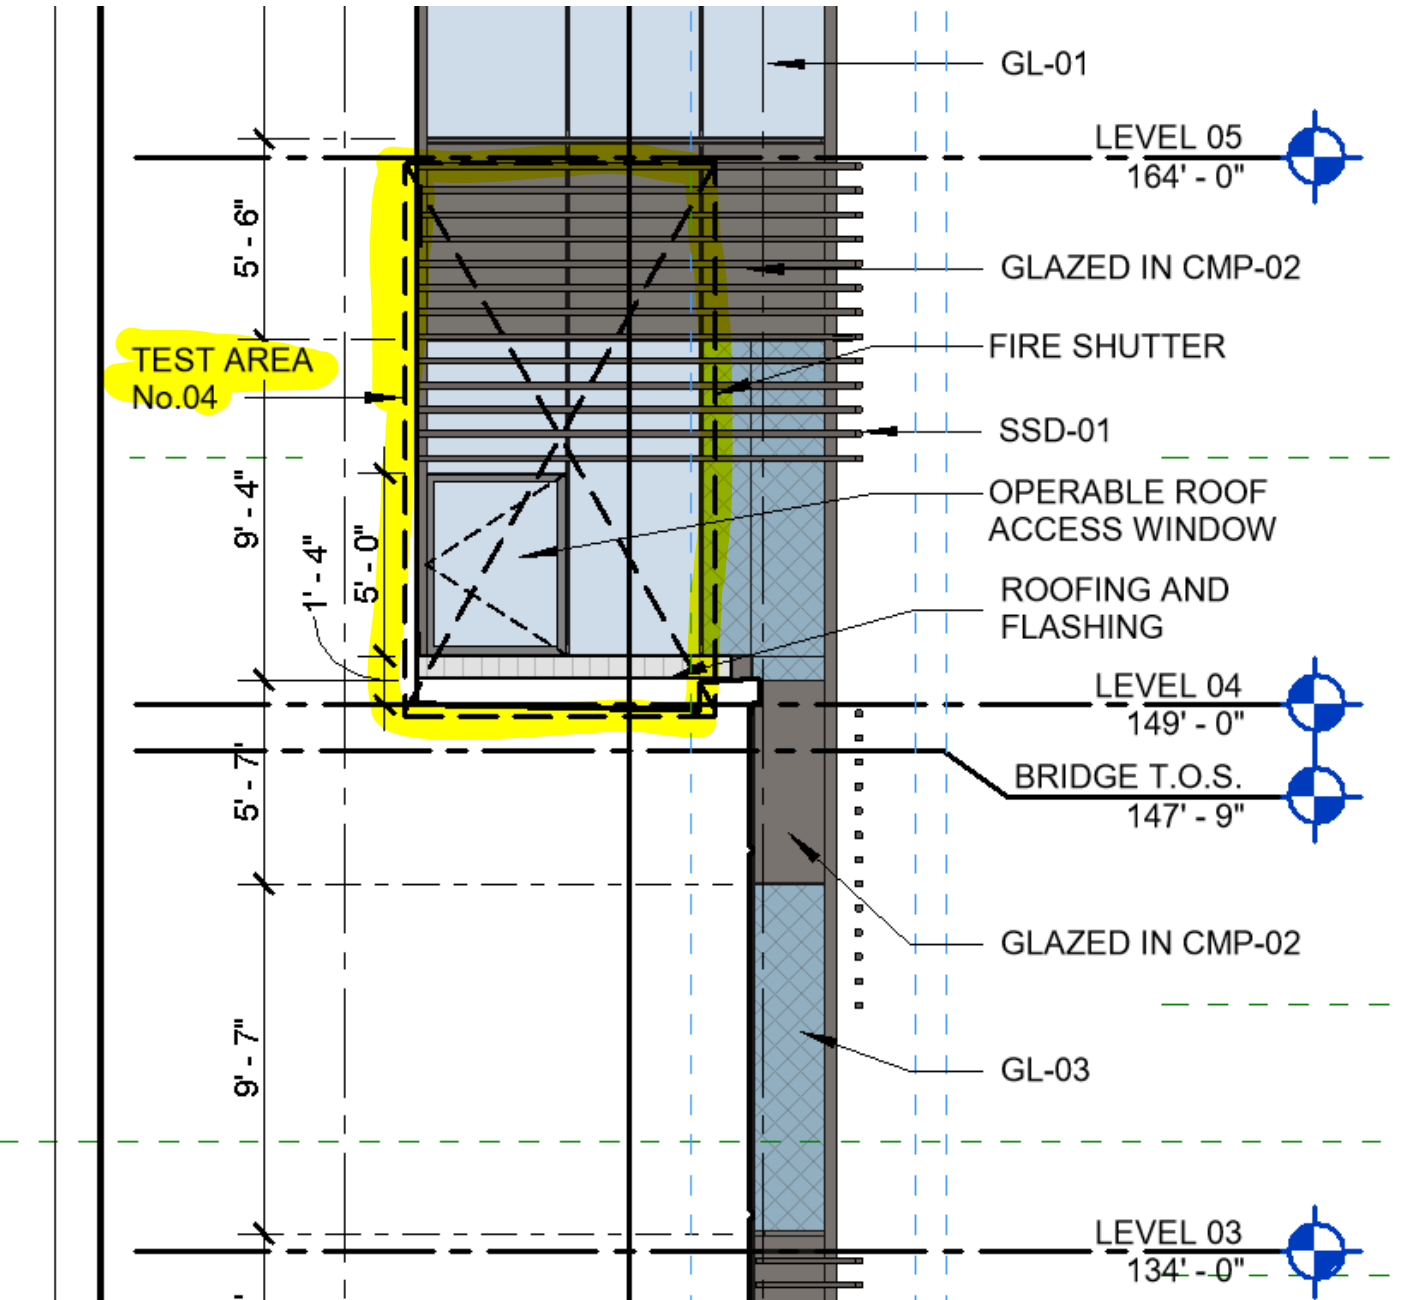

WSU Health Sciences
Research Building

HKS PROJECT NUMBER
26234.000
DATE
11/06/25

ISSUE

SHEET TITLE
TESTING LOCATIONS

SHEET NO.
SK-04