


WAYNE STATE UNIVERSITY

OLD MAIN BUILDING DANCE STUDIOS 3372 & 3374 FLOORING REPLACEMENT

WSU PROJECT REQUEST: 001-404927

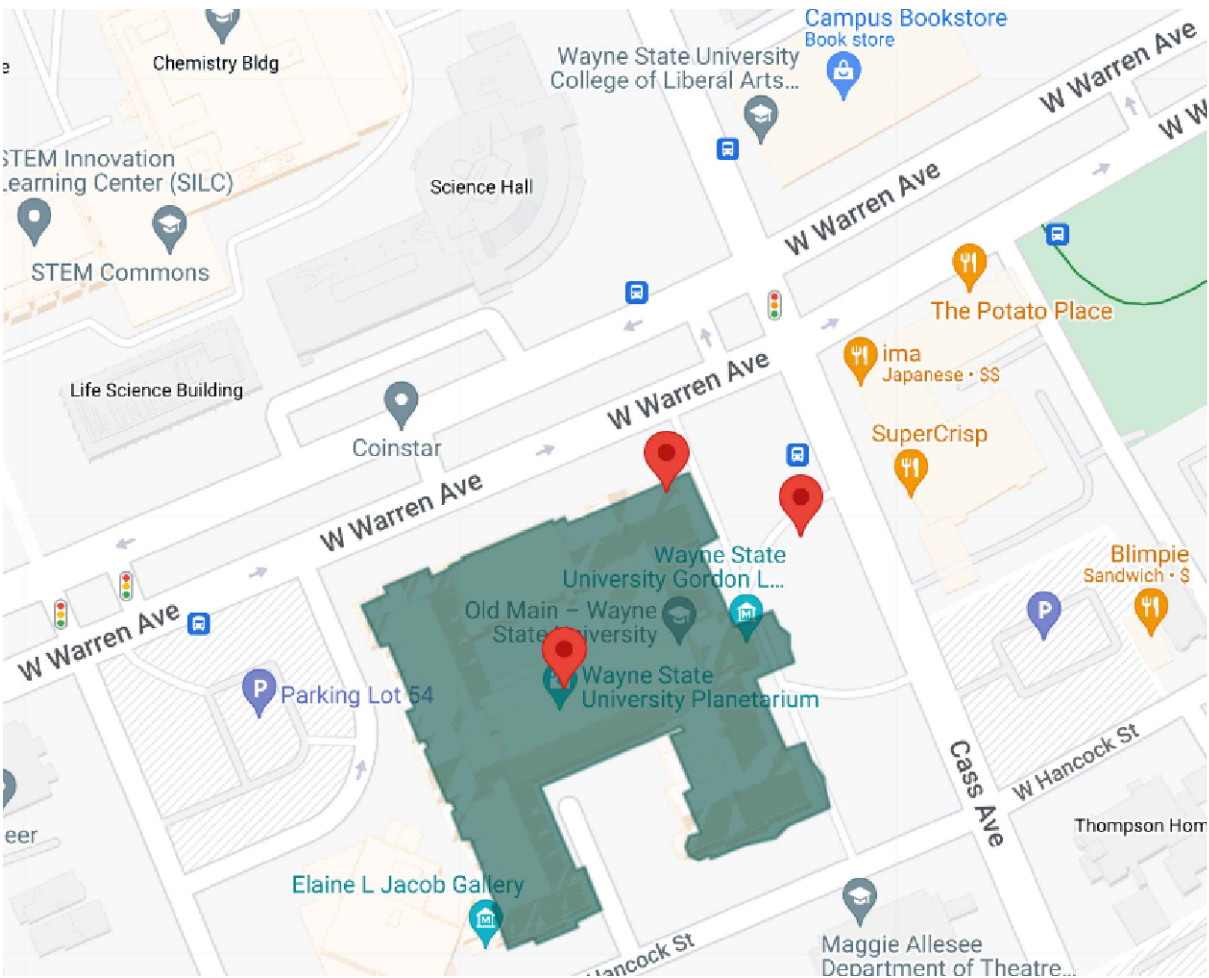

LOCATION MAP - NOT TO SCALE



DRAWING INDEX

- G. I TITLE SHEET
- A. I FLOORING PLAN- THIRD FLOOR



DRAWING TITLE
OLD MAIN DANCE STUDIOS 3372
& 3374 FLOORING REPLACEMENT
TITLE SHEET

GENERAL NOTES		
1	FOR BIDDING	8/30/2023
NO.	REVISION/ISSUE	DATE
FIRM NAME AND ADDRESS		
WAYNE STATE UNIVERSITY FACILITIES PLANNING AND MANAGEMENT DESIGN & CONSTRUCTION SERVICES 5454 CASS AVENUE DETROIT, MI 48202		
PROJECT NAME AND ADDRESS		
OLD MAIN BUILDING 3RD FLOOR DANCE STUDIO 3372 & 3374 FLOOR REPLACEMENT.		
001, OLD MAIN BUILDING, 4841 CASS AVENUE DETROIT, MI 48201		
PROJECT NUMBER		SHEET G1
001-404927		
DATE		
30/08/2023		

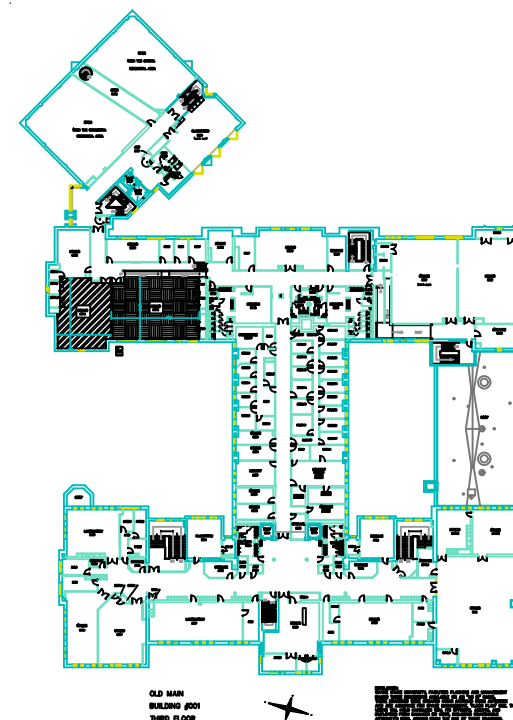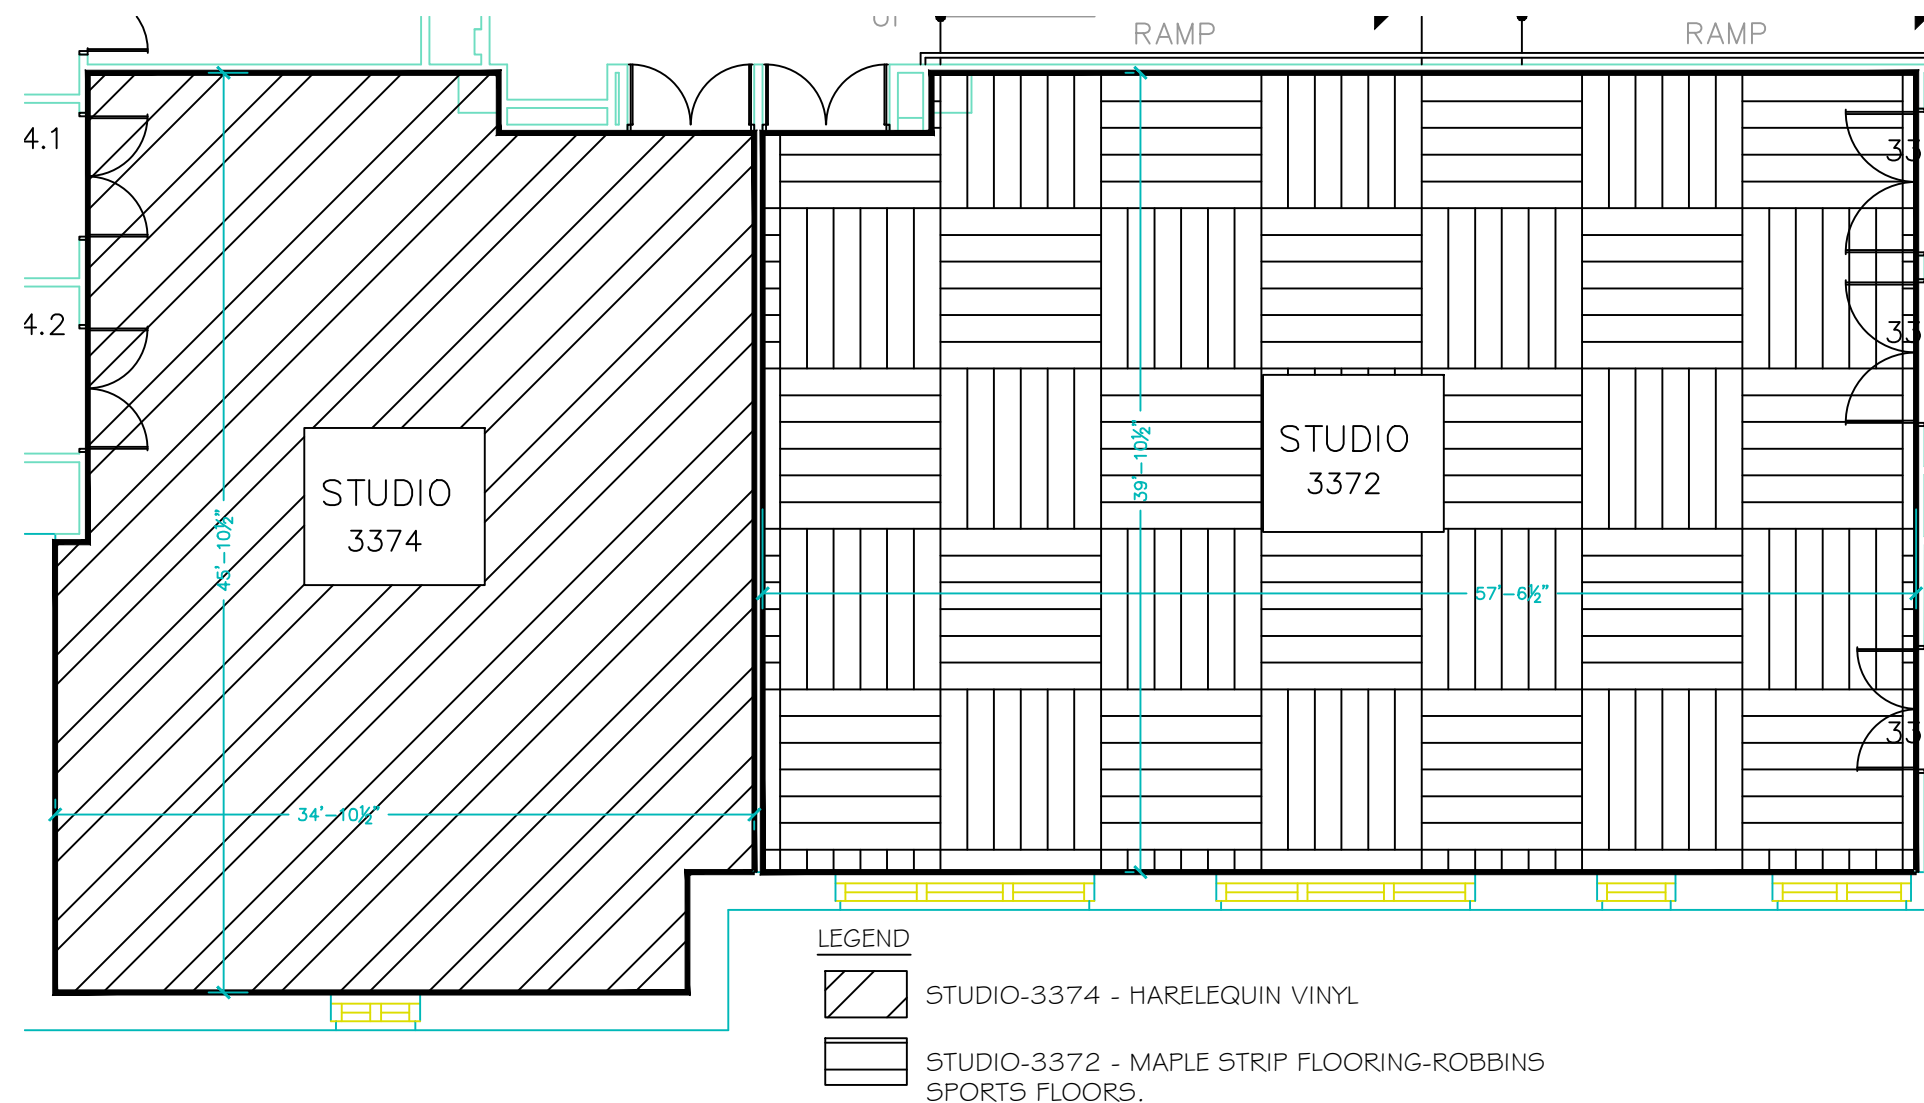

KEY PLAN

Note: Due to construction activity any/all damage to the existing building shall be repaired/replaced by the Contractor at no cost to the University. Any paint damage during demolition /base removal should be addressed by Contractor.

THIRD FLOOR- FLOORING PLAN(PART PLAN)
OLD MAIN-001

LEGEND

STUDIO-3372 - (2270 SFT)

Demo the existing maple flooring, subfloor and Install site built subfloor (2x $\frac{1}{2}$ " to match the entry door casing as necessary,
Pad : Robbins Sports Surfaces $\frac{3}{4}$ " EDPM Rubber-Bio-Pad (18mm thickness)/Green (50 durometer)
Sub-floor: Site built in 2 layers of $\frac{1}{2}$ " plywood stapled and adhered with construction adhesive.
Finish: Robbins conventional strip flooring(one-directional) $\frac{25}{32}$ "X2 1/2" Second and better grade Maple.
Polish: to be Water base Urethane finish with higher coefficient of friction for dancers. (.7)
Vented Base - 4" Tarkett Black Color matching to the studio flooring
Install transition strip between newly installed flooring and adjoining flooring.
Final finish flooring height to match adjoining flooring.

STUDIO-3374 - (1500 SFT)

Demo the existing marley flooring, subfloor and Install site built subfloor to match the entry door casing as necessary,
Pad : Robbins Sports Surfaces $\frac{3}{4}$ " EDPM Rubber-Bio-Pad (18mm thickness)/Green (50 durometer)
Sub-floor: Site built in 2 layers of $\frac{1}{2}$ " plywood stapled and adhered with construction adhesive and longevity and flexibility/ to match the entry door casing.
Finish: Harlequin dance vinyl -Fog Color(Fog STU890), laid loose with taped seams.
Vented Base - 4" Tarkett Black Color matching to the studio flooring
Install transition strip between newly installed flooring and adjoining flooring.
Final finish flooring height to match adjoining flooring.

GENERAL NOTES

1. ALL DIMENSIONS SHOWN ARE FOR REFERENCE ONLY. CONTRACTOR IS RESPONSIBLE TO VERIFY ALL MEASUREMENTS IN FIELD.
2. WSU WILL REMOVE ALL LOOSE FURNITURE AND OTHER ITEMS THAT WOULD IMPEDE WORK.
3. WORK WILL BE CONDUCTED IN AN OCCUPIED BUILDING/REGULAR HOURS. NOISY WORK TO BE PLANNED FOR MINIMAL IMPACT. CONTACT WITH THE OCCUPANTS SHOULD BE MINIMAL.
4. WSU DOES NOT PROVIDE PARKING. COST OF PARKING IS CONTRACTORS RESPONSIBILITY.
5. ANY ADDITIONAL WORK REQUESTED. MUST BE APPROVED BY WSU PROJECT MANAGER IN WRITING.
6. CONTRACTOR IS RESPONSIBLE FOR CLEANUP.AFTER END OF EACH WORK DAY.
7. INSTALL TRANSITION STRIP BETWEEN NEWLY INSTALLED FLOORING AND ADJOINING FLOORING.
8. FINAL FINISH FLOORING HEIGHT TO MATCH ADJOINING FLOORING.



FLOORING PLAN
THIRD FLOOR

DRAWING TITLE

GENERAL NOTES
DISCLAIMER: WAYNE STATE UNIVERSITY, FACILITIES PLANNING AND MANAGEMENT MAKES THESE DOCUMENTS AVAILABLE ON AN "AS IS" BASIS. THESE DOCUMENTS WERE CRETATED USING AUTOCAD FROM AUTODESK ADN ARE ACCURATE FOR SPACE MANAGEMENT, "FLOOR PLAN" USE. THE USERS WILL HOLD HARMLESS WSU, ITS OFFICERS, AGENTS, AND EMPLOYEES FROM DAMAGES OR COST, INCLUDING REASONABLE ATTORNEY'S FEES, ARISING FROM THE USE OF THESE DRAWINGS. DO NOT TREAT THESE DOCUMENTS AS ACCURATE, IT IS EXPECTED THAT CONTRACTORS WILL CONDUCT FIELD VISITS FOR OBSERVATION AND MEASUREMENTS.

1	FOR BIDDING	8/30/2023
NO.	REVISION/ISSUE	DATE

FIRM NAME AND ADDRESS

WAYNE STATE UNIVERSITY
FACILITIES PLANNING AND MANAGEMENT
DESIGN & CONSTRUCTION SERVICES
5454 CASS AVENUE
DETROIT, MI 48202

PROJECT NAME AND ADDRESS

OLD MAIN-3372 &3374
DANCE STUDIOS FLOORING

FLOORING REPLACEMENT
484, CASS AVE,
DETROIT,MI-48201

PROJECT NUMBER
001-404927

DATE
08/30/2023

SHEET

A1