

J:\2025\J20250875.000 - Wayne State - Baseball Field Improvement\Civil\Plans & Prints\Civil DWGs\Model\Sheet Drawings\G-001 TITLE SHEET.dwg
9/15/2025 12:58 PM
Stop, Chase

D

C

B

A



WAYNE STATE UNIVERSITY

HARWELL FIELD AND GARY BRYCE FIELD UPGRADES

PROJECT ADDRESS: 1302 W WARREN AVE, DETROIT, MI 48201

ISSUED FOR: CONSTRUCTION DOCUMENTS

9/15/2025

WSU PROJECT #999-421336

DRAWING INDEX

G-001	TITLE SHEET
C-100	DEMO PLAN SOFTBALL
C-101	SITE PLAN SOFTBALL
C-101A	ALTERNATE SITE PLAN SOFTBALL
C-102	UTILITY PLAN SOFTBALL
C-103	GRADING PLAN SOFTBALL
C-201	SITE PLAN BASEBALL
C-201A	ALTERNATE SITE PLAN BASEBALL
C-401	EROSION CONTROL PLAN SOFTBALL
C-402	EROSION CONTROL DETAILS
C-801	DETAILS
C-802	DETAILS

PROJECT SUMMARY

GARY L BRYCE FIELD AND HARWELL FIELD IMPROVEMENTS CONSISTS OF ADDING PADS TO ALL WALLS, GENERAL REGRADING ACTIVITIES, AND STORM INFRASTRUCTURE INSTALL.

VICINITY MAP



OSPORTS

Ohio | Florida | Michigan | Tennessee
(216) 861-2020 www.osborn-eng.com




**OSBORN
ENGINEERING**
Ohio | Florida | Michigan | Tennessee
(216) 861-2020 www.osborn-eng.com

**HARWELL FIELD
& GARY BRYCE
FIELD UPGRADES**

**WAYNE STATE
UNIVERSITY**

42 WEST WARREN AVENUE
DETROIT, MICHIGAN 48202
(313) 577-2424

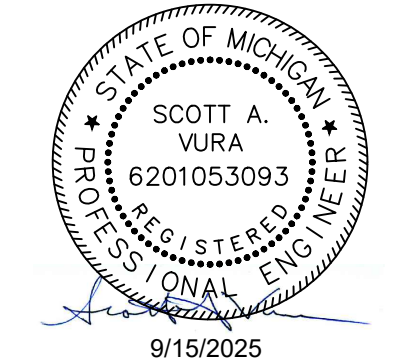

TAG	ISSUED	DATE
0	CONSTRUCTION DOCS	9/15/25



Unless otherwise stated in Contract, The Osborn Engineering Company retains copyright ownership. Instruments of Service may only be used for the purpose described in the Contract. The Osborn Engineering Company may grant specific usage rights under license, and / or may transfer copyright ownership / assignment in writing. Reproduction, re-use or re-distribution of Instruments of Service is prohibited.

DRAWN BY TES
CHECKED BY CRS
CLIENT PROJ NO. #999-421336
OSBORN PROJ NO. J20250875.000


TITLE SHEET

DRAWING NO.

G-001

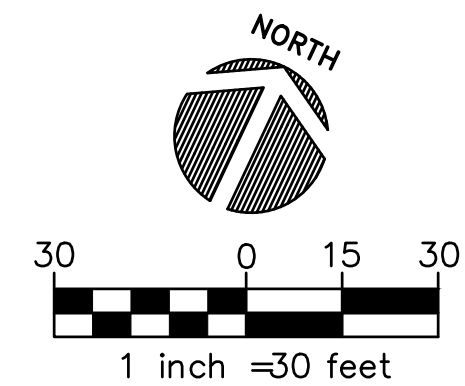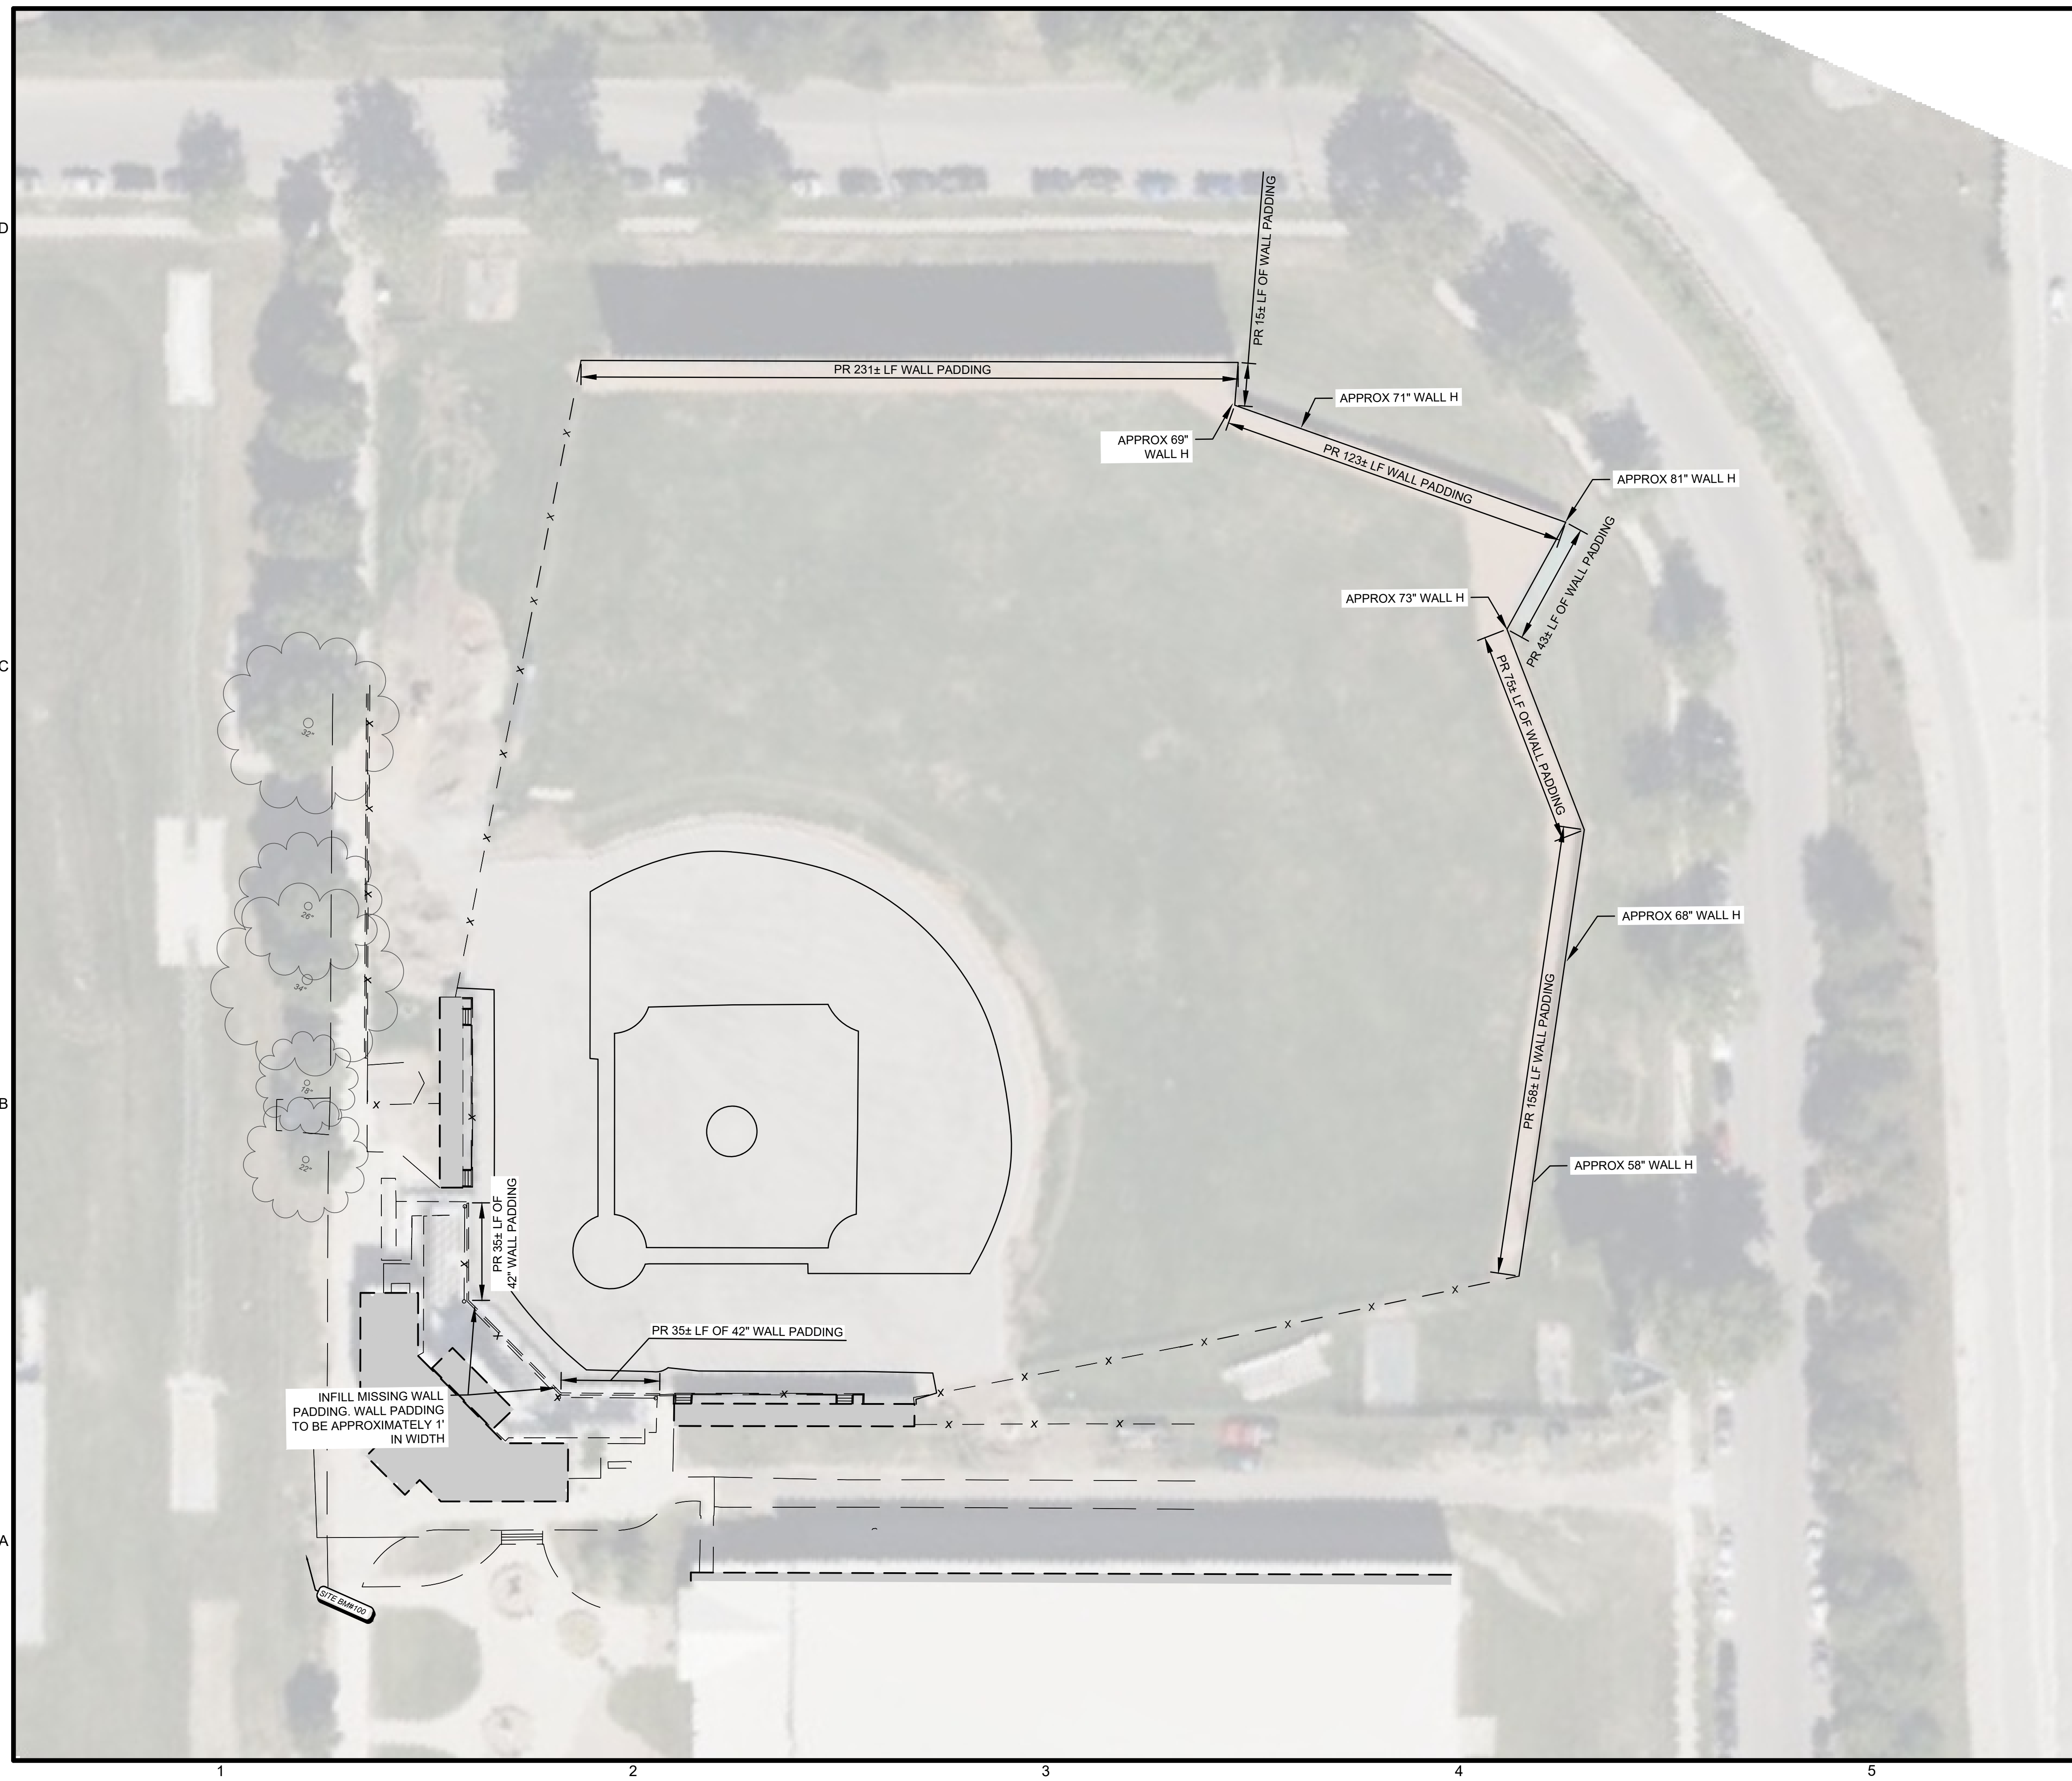

C-201

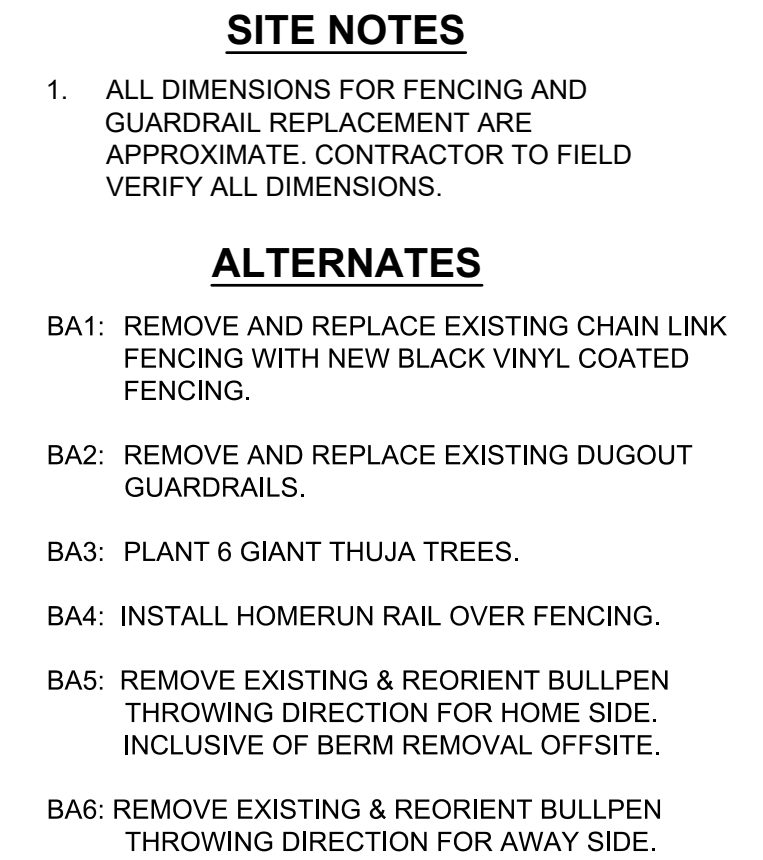[illegible]

DRAWN BY	TES
CHECKED BY	CRS
CLIENT PROJ NO.	#999-421336
SBORN PROJ NO.	J20250875.000

DRAWING NO.

C-201A




- 1.) LOCATE STONE PAD AT ANY POINT WHERE VEHICULAR TRAFFIC WILL BE LEAVING THE SITE ONTO A PUBLIC RIGHT-OF-WAY STREET, ROADWAY, OR PARKING AREA.
- 2.) PAD WIDTH - 14'-0" MINIMUM BUT NOT LESS THAN FULL WIDTH OF ALL POINTS OF VEHICULAR EGRESS. PAD LENGTH - 70'-0" MINIMUM.
- 3.) MAINTAIN THE EXIT TO PREVENT TRACKING OR FLOW OF MUD ONTO PUBLIC RIGHT-OF-WAY. PROVIDE PERIODIC TOP DRESSING WITH 1.5-3.5" STONE, AS CONDITIONS DEMAND. IMMEDIATELY REMOVE ALL MATERIALS SPILLED, DROPPED, WASHED, OR TRACKED FROM VEHICLE OR SITE ONTO ROADWAY, INTO STORM DRAINS OR DITCHES.
- 4.) CLEAN WHEELS TO REMOVE MUD PRIOR TO EXITING CONSTRUCTION SITE. WHEN WASHING IS REQUIRED, DO SO ON AREAS STABILIZED WITH CRUSHED STONE DRAINING INTO AN APPROVED SEDIMENT TRAP OR SEDIMENT BASIN.



- A

CONCRETE WASHOUT FACILITY

NOT TO SCALE

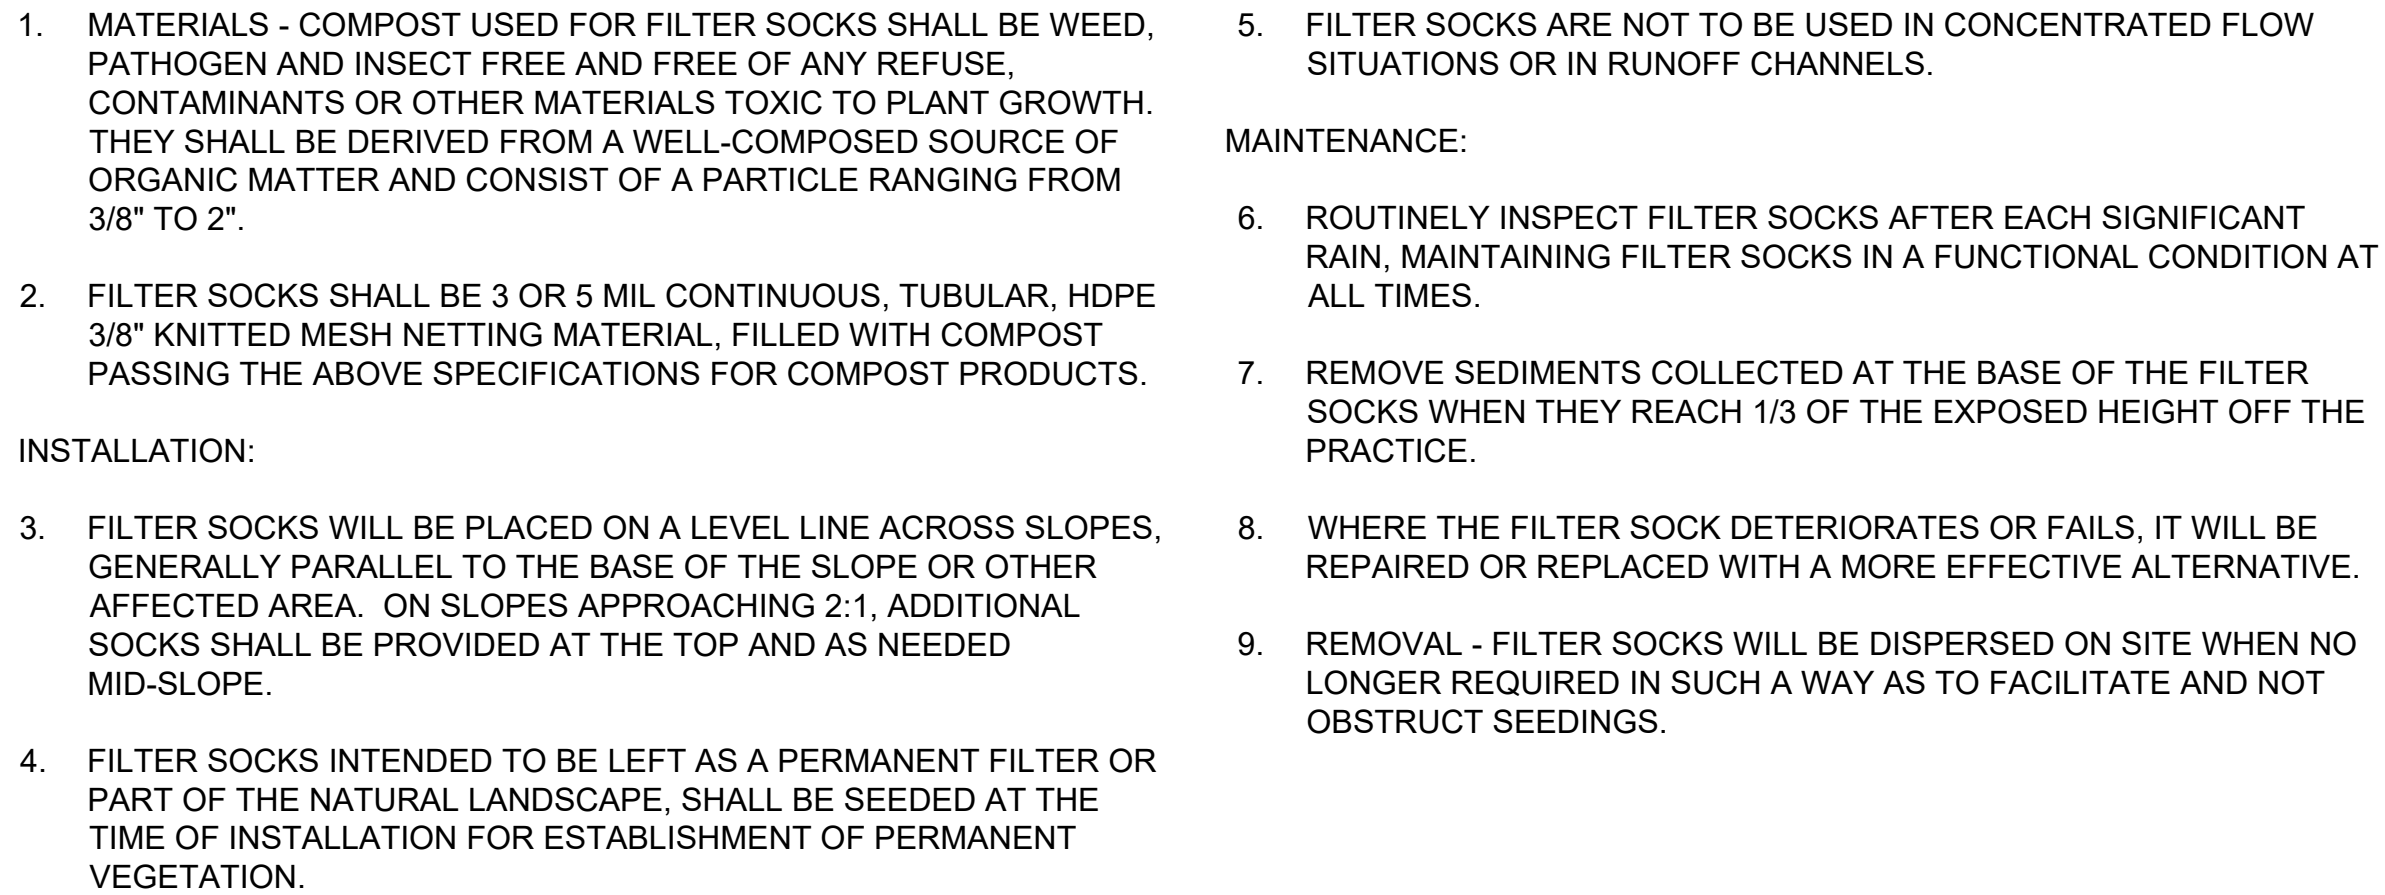

FILTER SOCK DETAIL
NOT TO SCALE




42 WEST WARREN AVENUE
DETROIT, MICHIGAN 44802
(313) 577-2424

[illegible]

DRAWN BY	TES
CHECKED BY	CRS
CLIENT PROJ NO.	#999-421336
OSBORN PROJ NO.	J20250875.000

DRAWING NO.


C-402




 


- Q



- 7

 

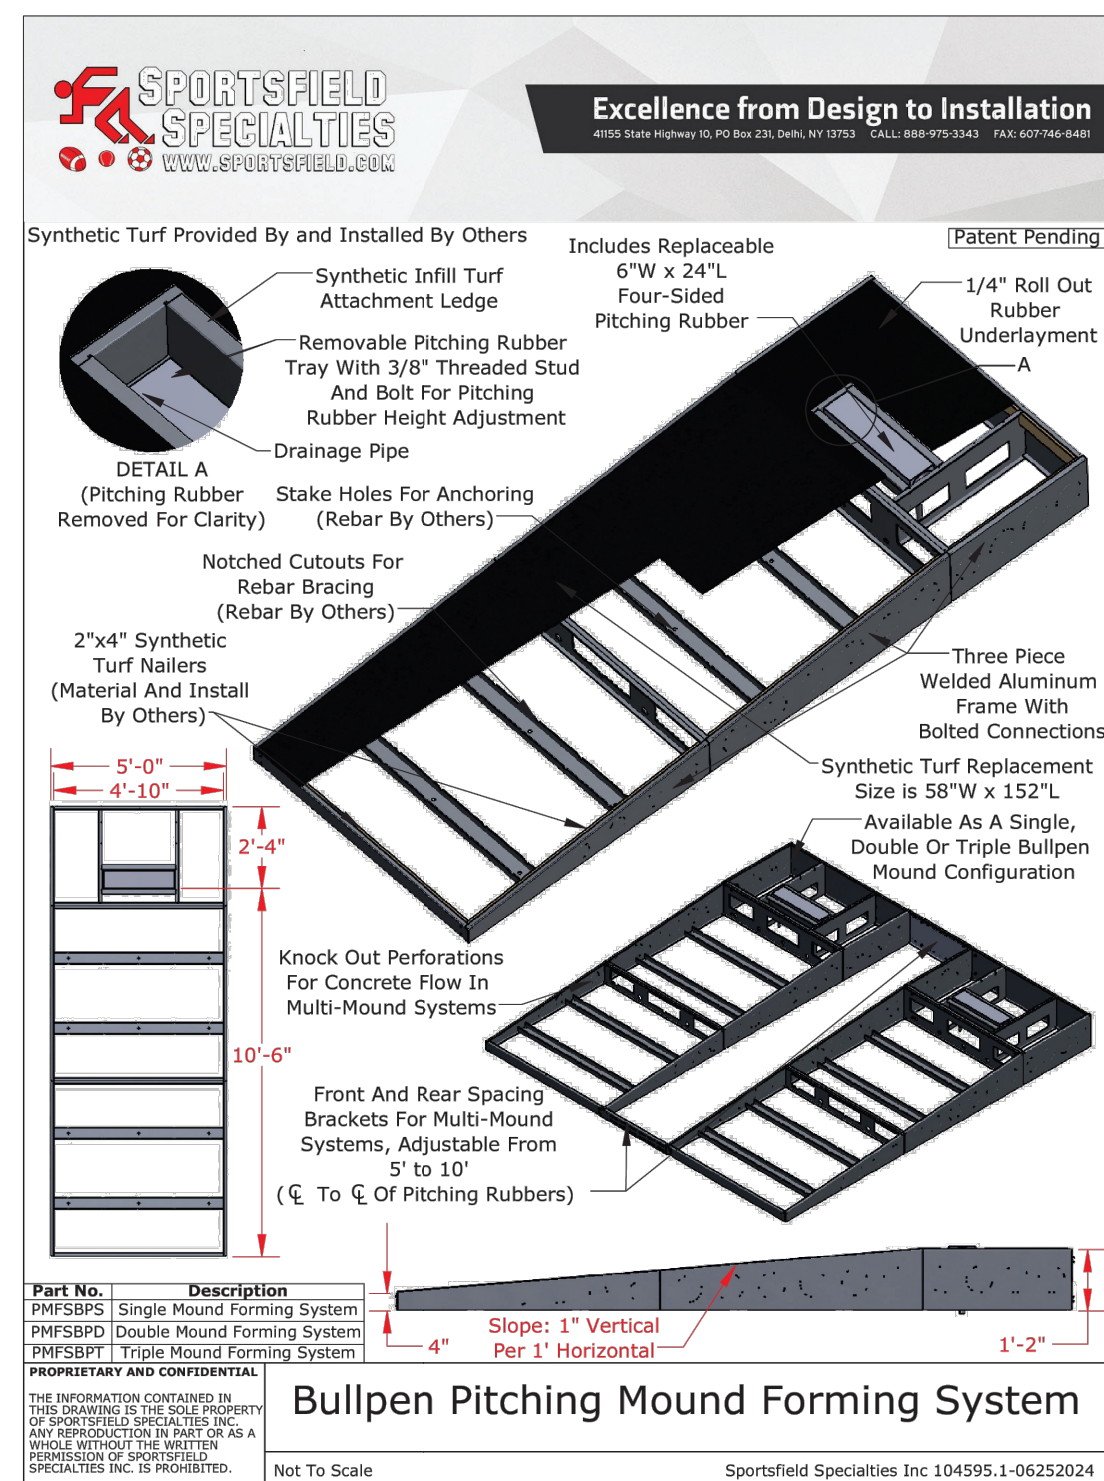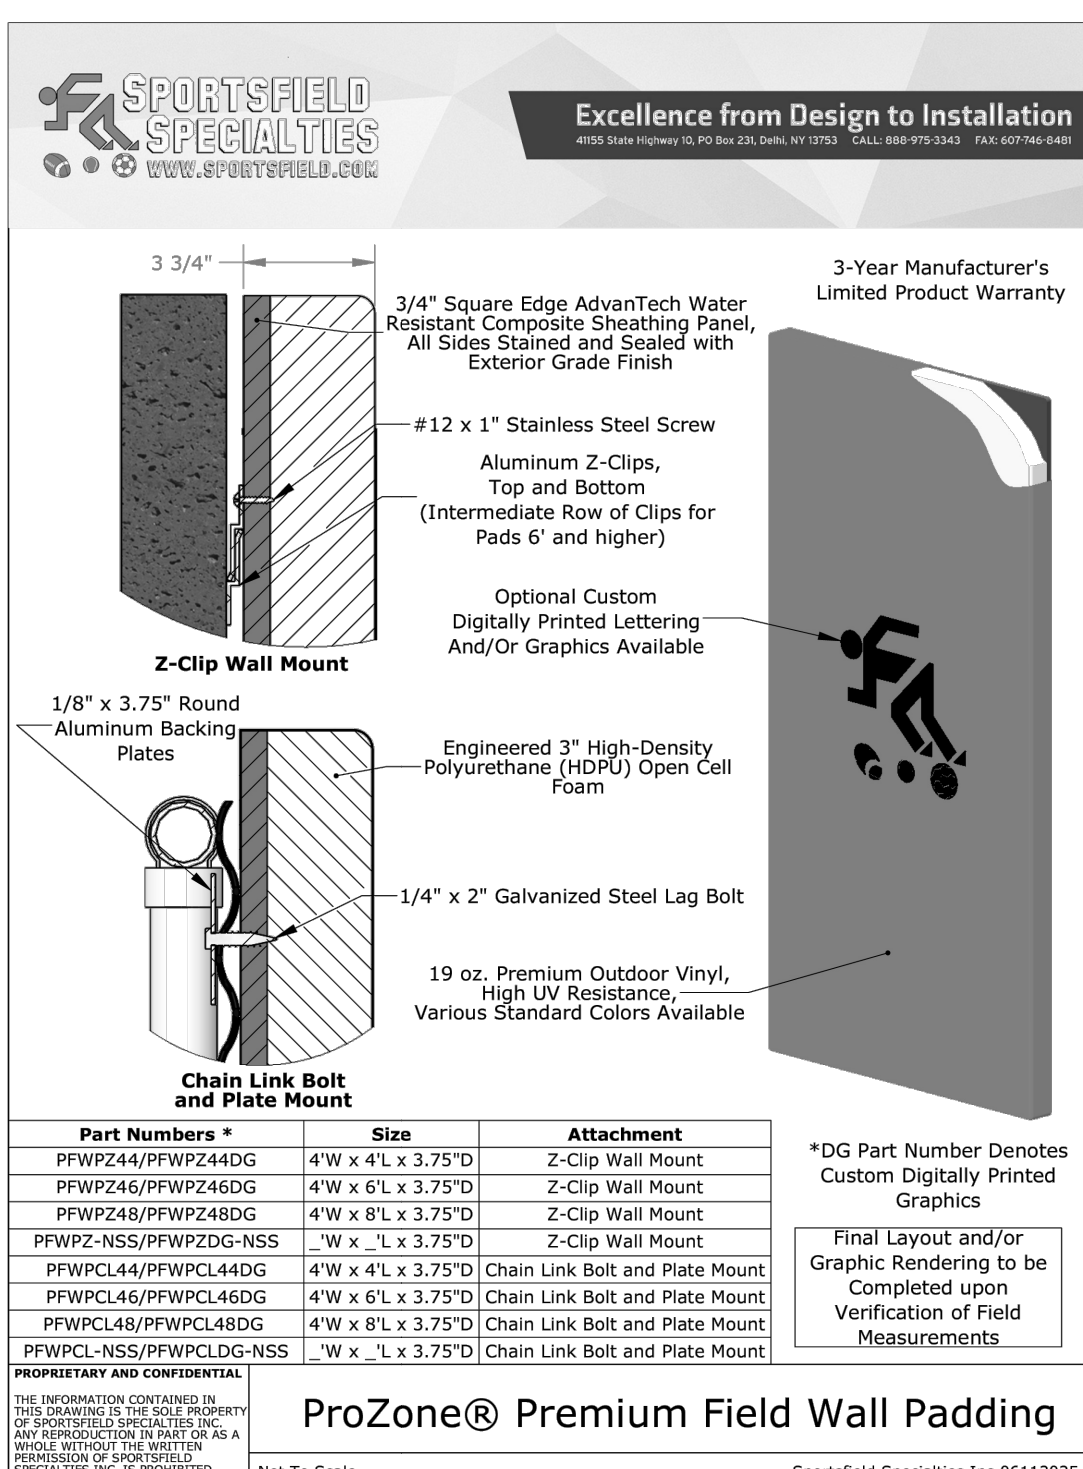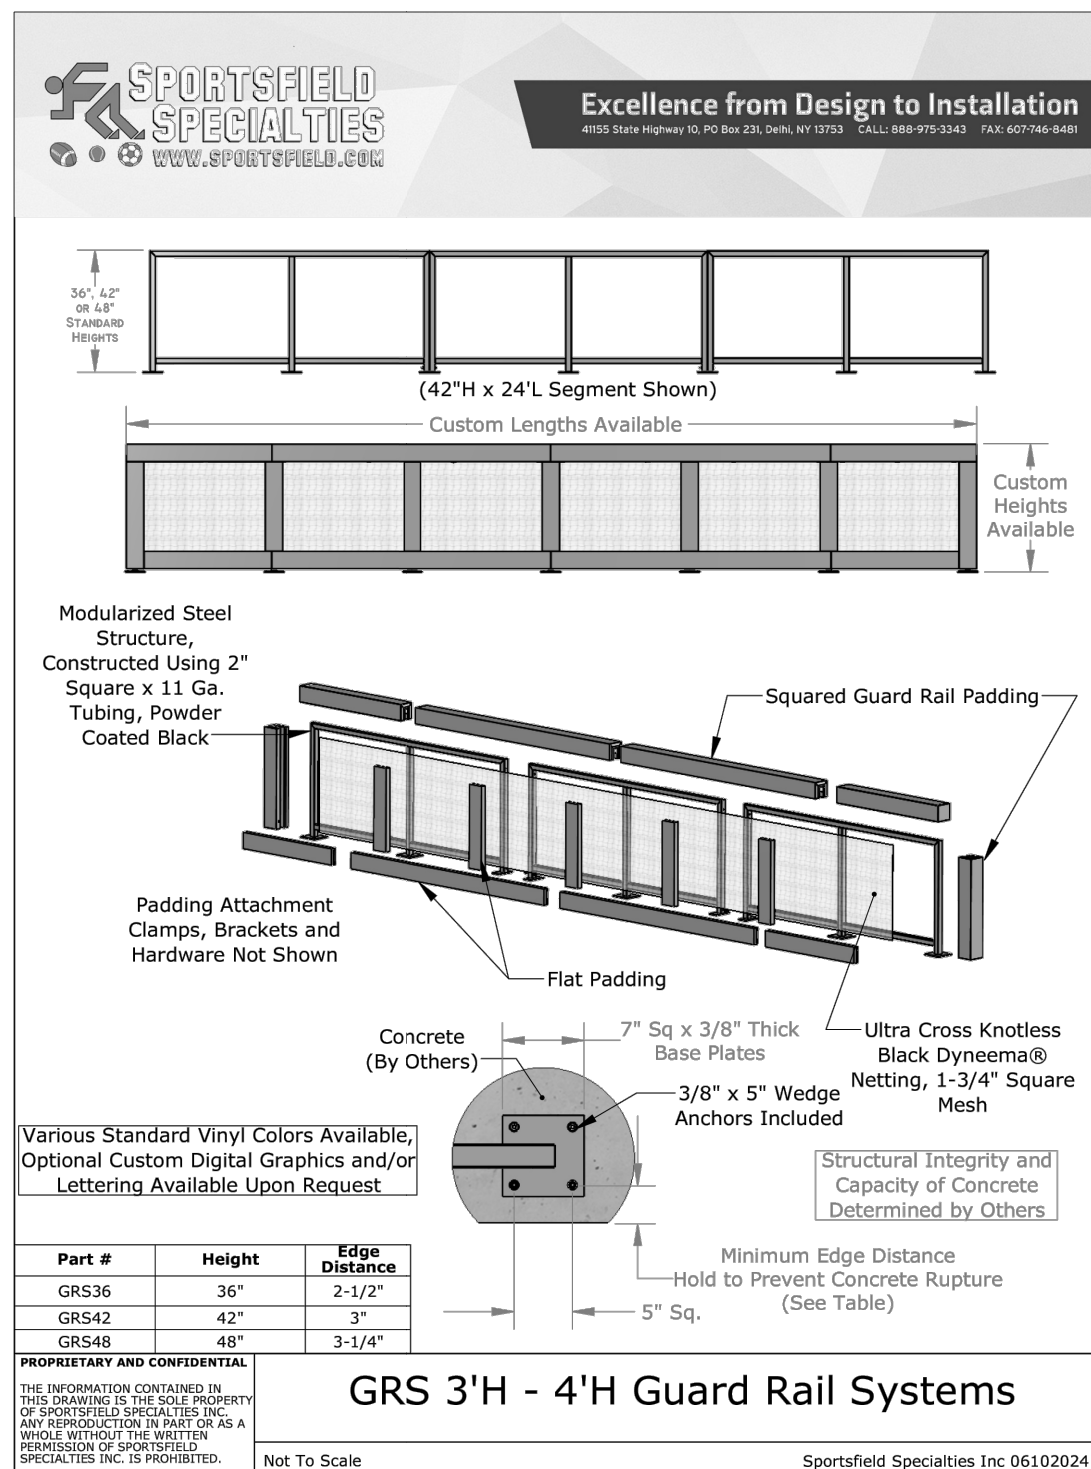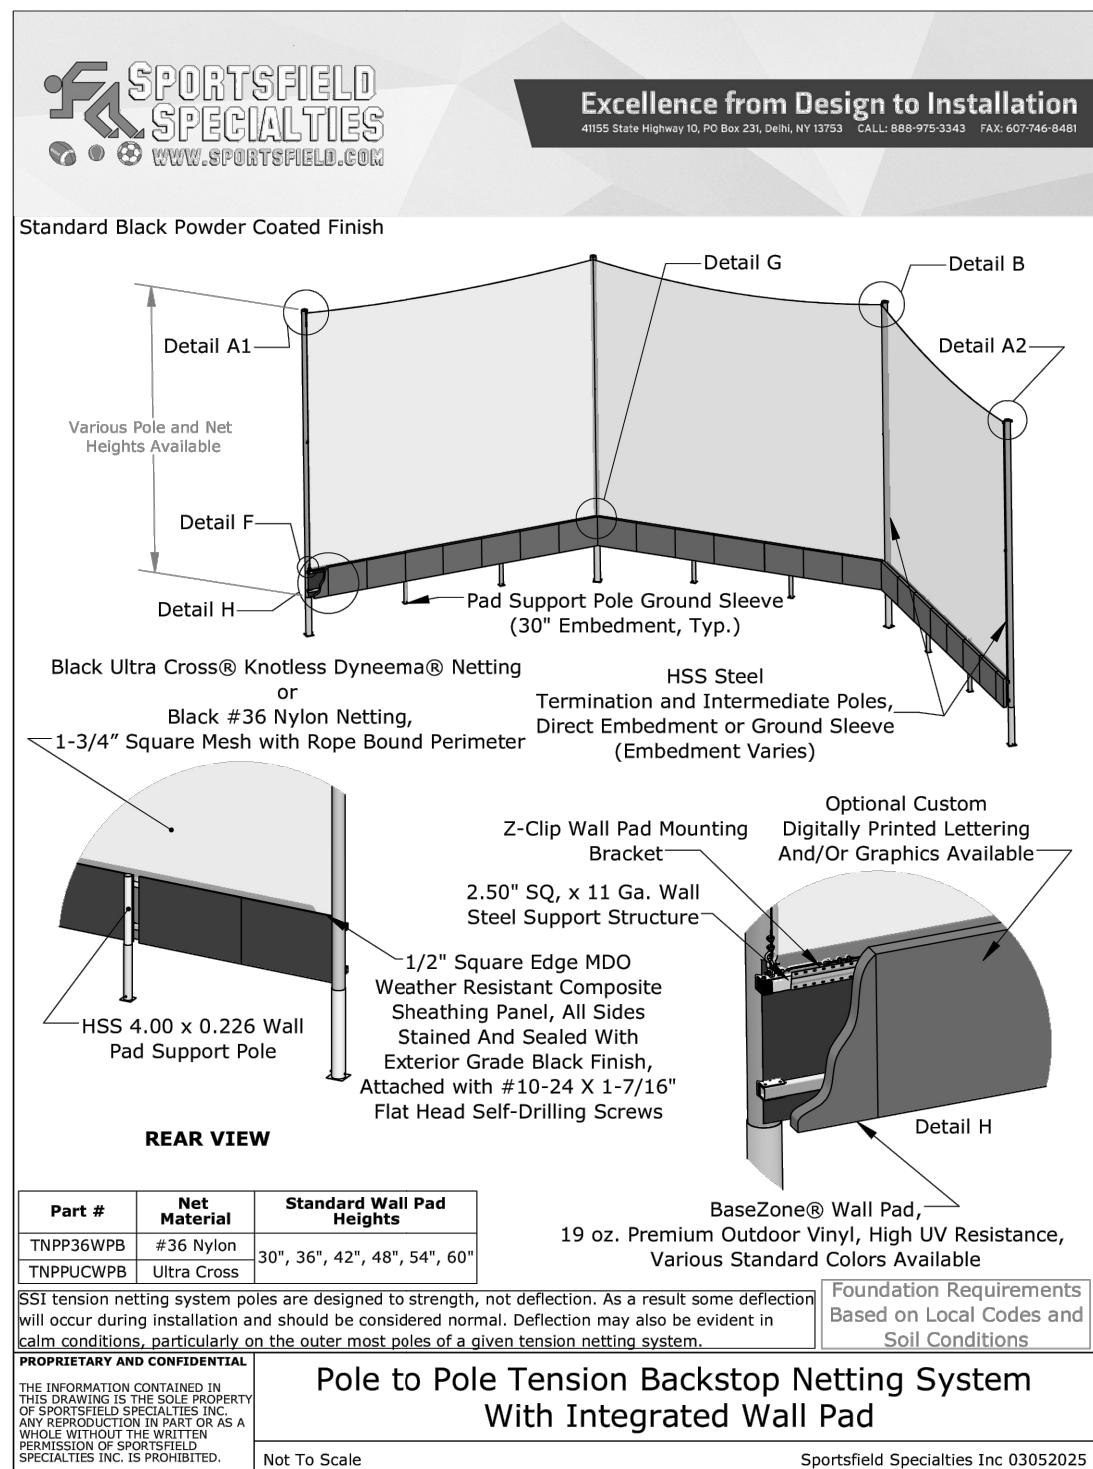


1 SA2: POLE TO POLE TENSION NETTING SYSTEM WITH INTEGRATED BACKSTOP

NOTES:

1. FOUNDATION DESIGN IS BY MANUFACTURER

2 BA2: DUGOUT GUARDRAIL SYSTEM

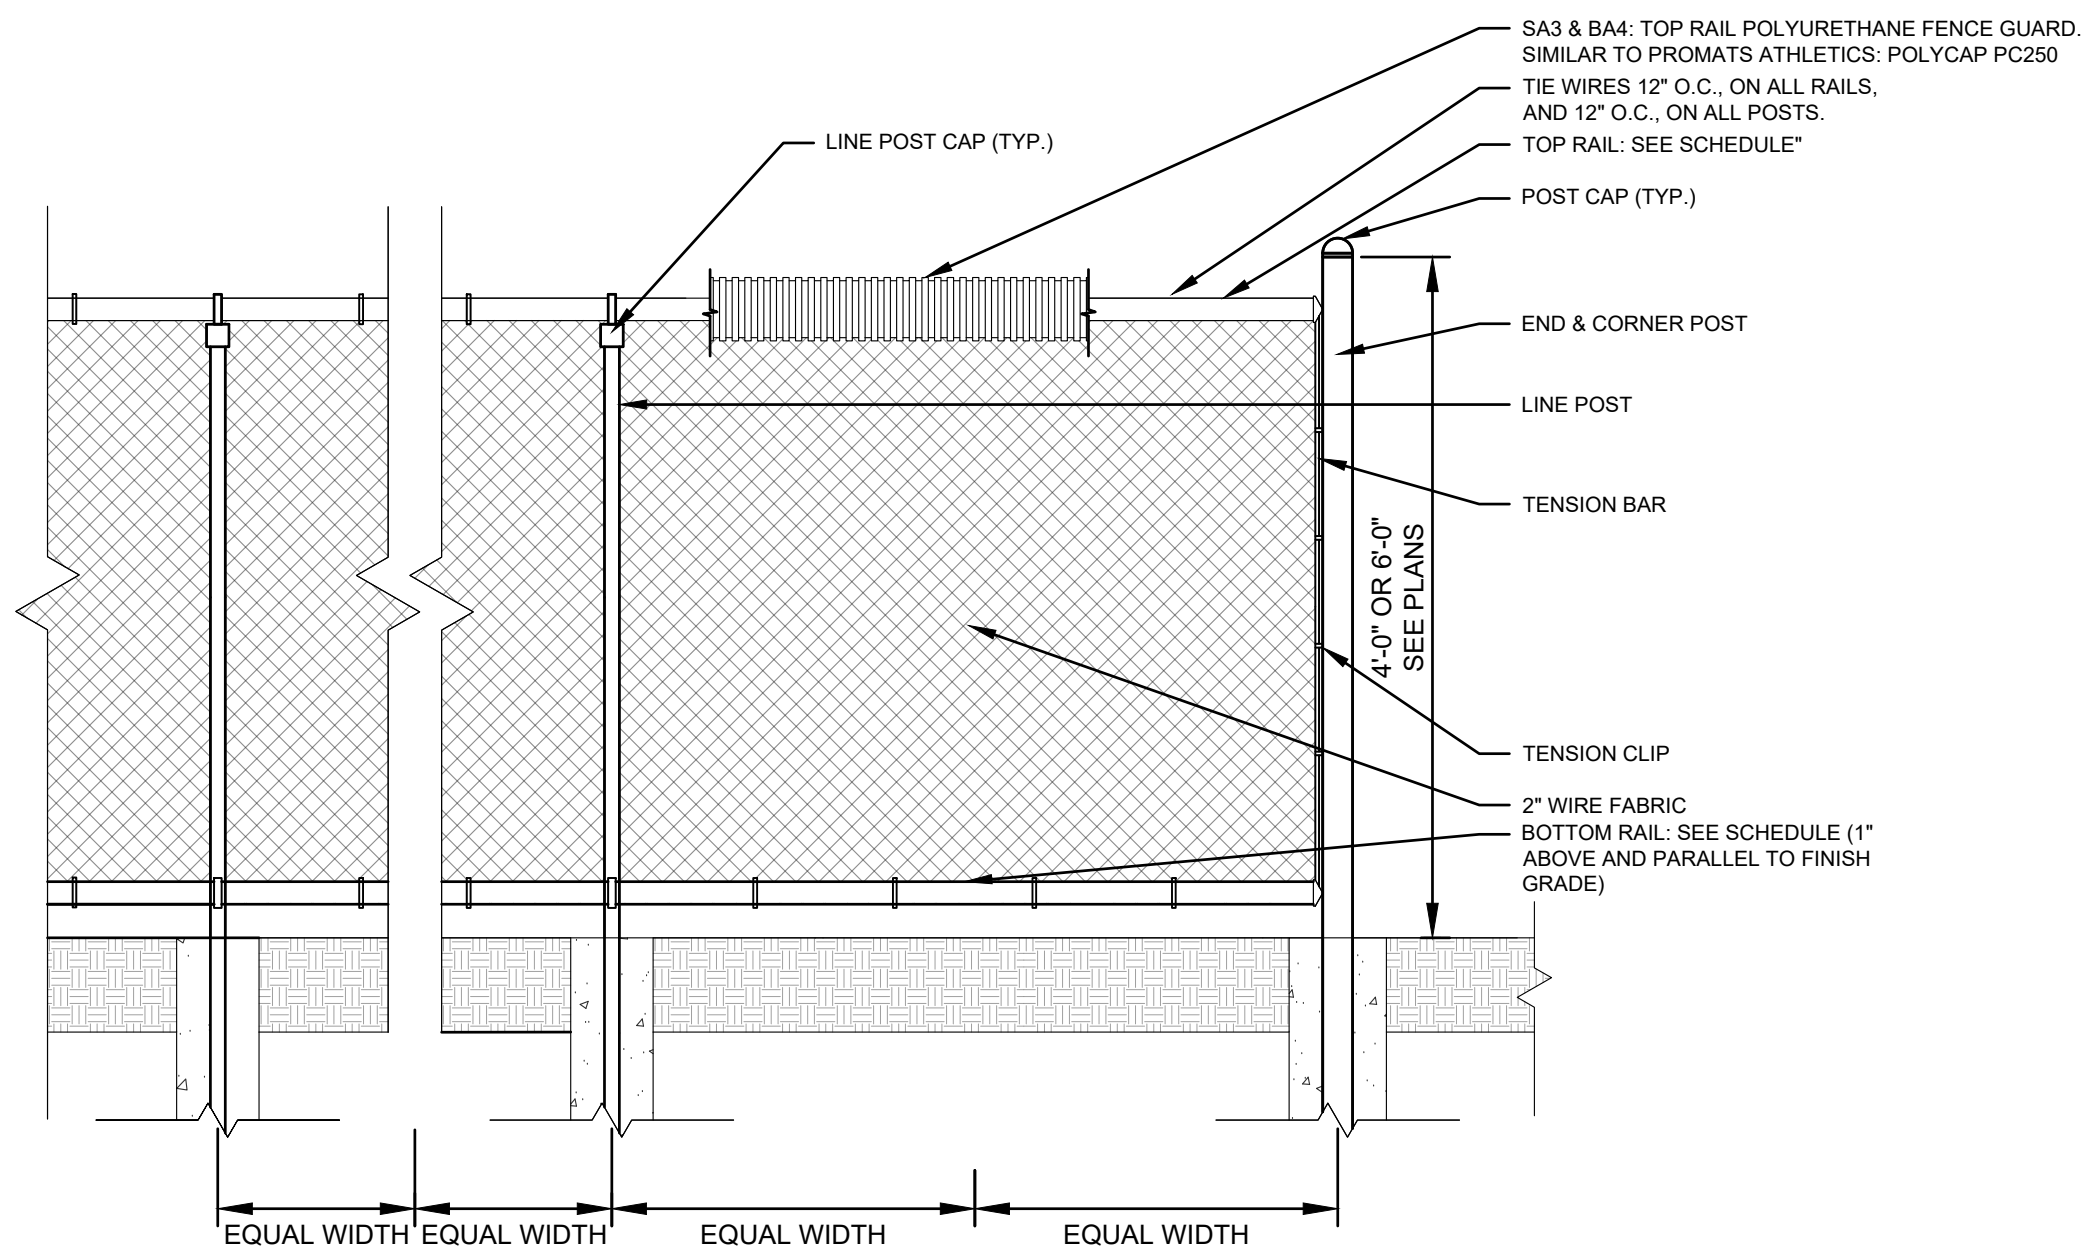

5 SA4 & BA1: TYPICAL FIELD FENCE DETAIL

NOT TO SCALE

NOTES:

1. TOP AND BOTTOM FABRIC TO BE KNUCKLED.
2. ALL COMPONENTS TO BE BLACK, VINYL COATED.



OSPORTS.

Ohio | Florida | Michigan | Tennessee
(216) 851-2020 www.osborn-eng.com



OSBORN
ENGINEERING
Ohio | Florida | Michigan | Tennessee
(216) 861-2020 www.osborn-eng.com

HARWELL FIELD & GARY BRYCE FIELD UPGRADES

WAYNE STATE
UNIVERSITY

42 WEST WARREN AVENUE
DETROIT, MICHIGAN 44802
(313) 577-2424

[illegible]

Unless otherwise stated in Contract, The Osborn Engineering Company retains copyright ownership. Instruments of Service may only be used for the purpose described in the Contract. The Osborn Engineering Company may grant specific usage rights under license, and / or may transfer copyright ownership / assignment in writing. Reproduction, re-use or re-distribution of Instruments of Service is prohibited.

DRAWN BY	TES
CHECKED BY	CRS
CLIENT PROJ NO.	#999-421336
OSBORN PROJ NO.	J20250875.000

DETAILS

DRAWING NO.

C-802