



STUCKY VITALE ARCHITECTS  
27172 WOODWARD AVENUE  
ROYAL OAK, MI 48067-0925  
P. 248.546.6700  
F. 248.546.8454  
WWW.STUCKYVITALE.COM

STATEMENT OF INTELLECTUAL PROPERTY:  
THE IDEAS, CONCEPTS, DRAWINGS AND THOUGHTS CONVEYED HEREIN ARE  
THE INTELLECTUAL PROPERTY OF STUCKY VITALE ARCHITECTS. THIS SET OF  
DRAWINGS, IN WHOLE OR IN PART, MAY NOT BE REPRODUCED, WITHOUT  
THE WRITTEN CONSENT OF STUCKY VITALE ARCHITECTS. THIS INFORMATION  
IS PROTECTED UNDER U.S. COPYRIGHT LAW. ALL RIGHTS RESERVED.

Consultants

Seal:

Project :  
WSU- DETROIT-  
UGL-W360 ACADEMIC  
ENGAGEMENT HUB

5155 GULLEN MALL  
DETROIT, MI 48202

Key Plan:


Issued for

BIDS 09.15.23  
FURNITURE BIDS 09.19.23

Drawn by :  
CRB  
Checked by :  
ARR  
Sheet Title :  
FIRST LEVEL FURNITURE PLAN

Project No. :  
2023.111

Sheet No. :  
AE111

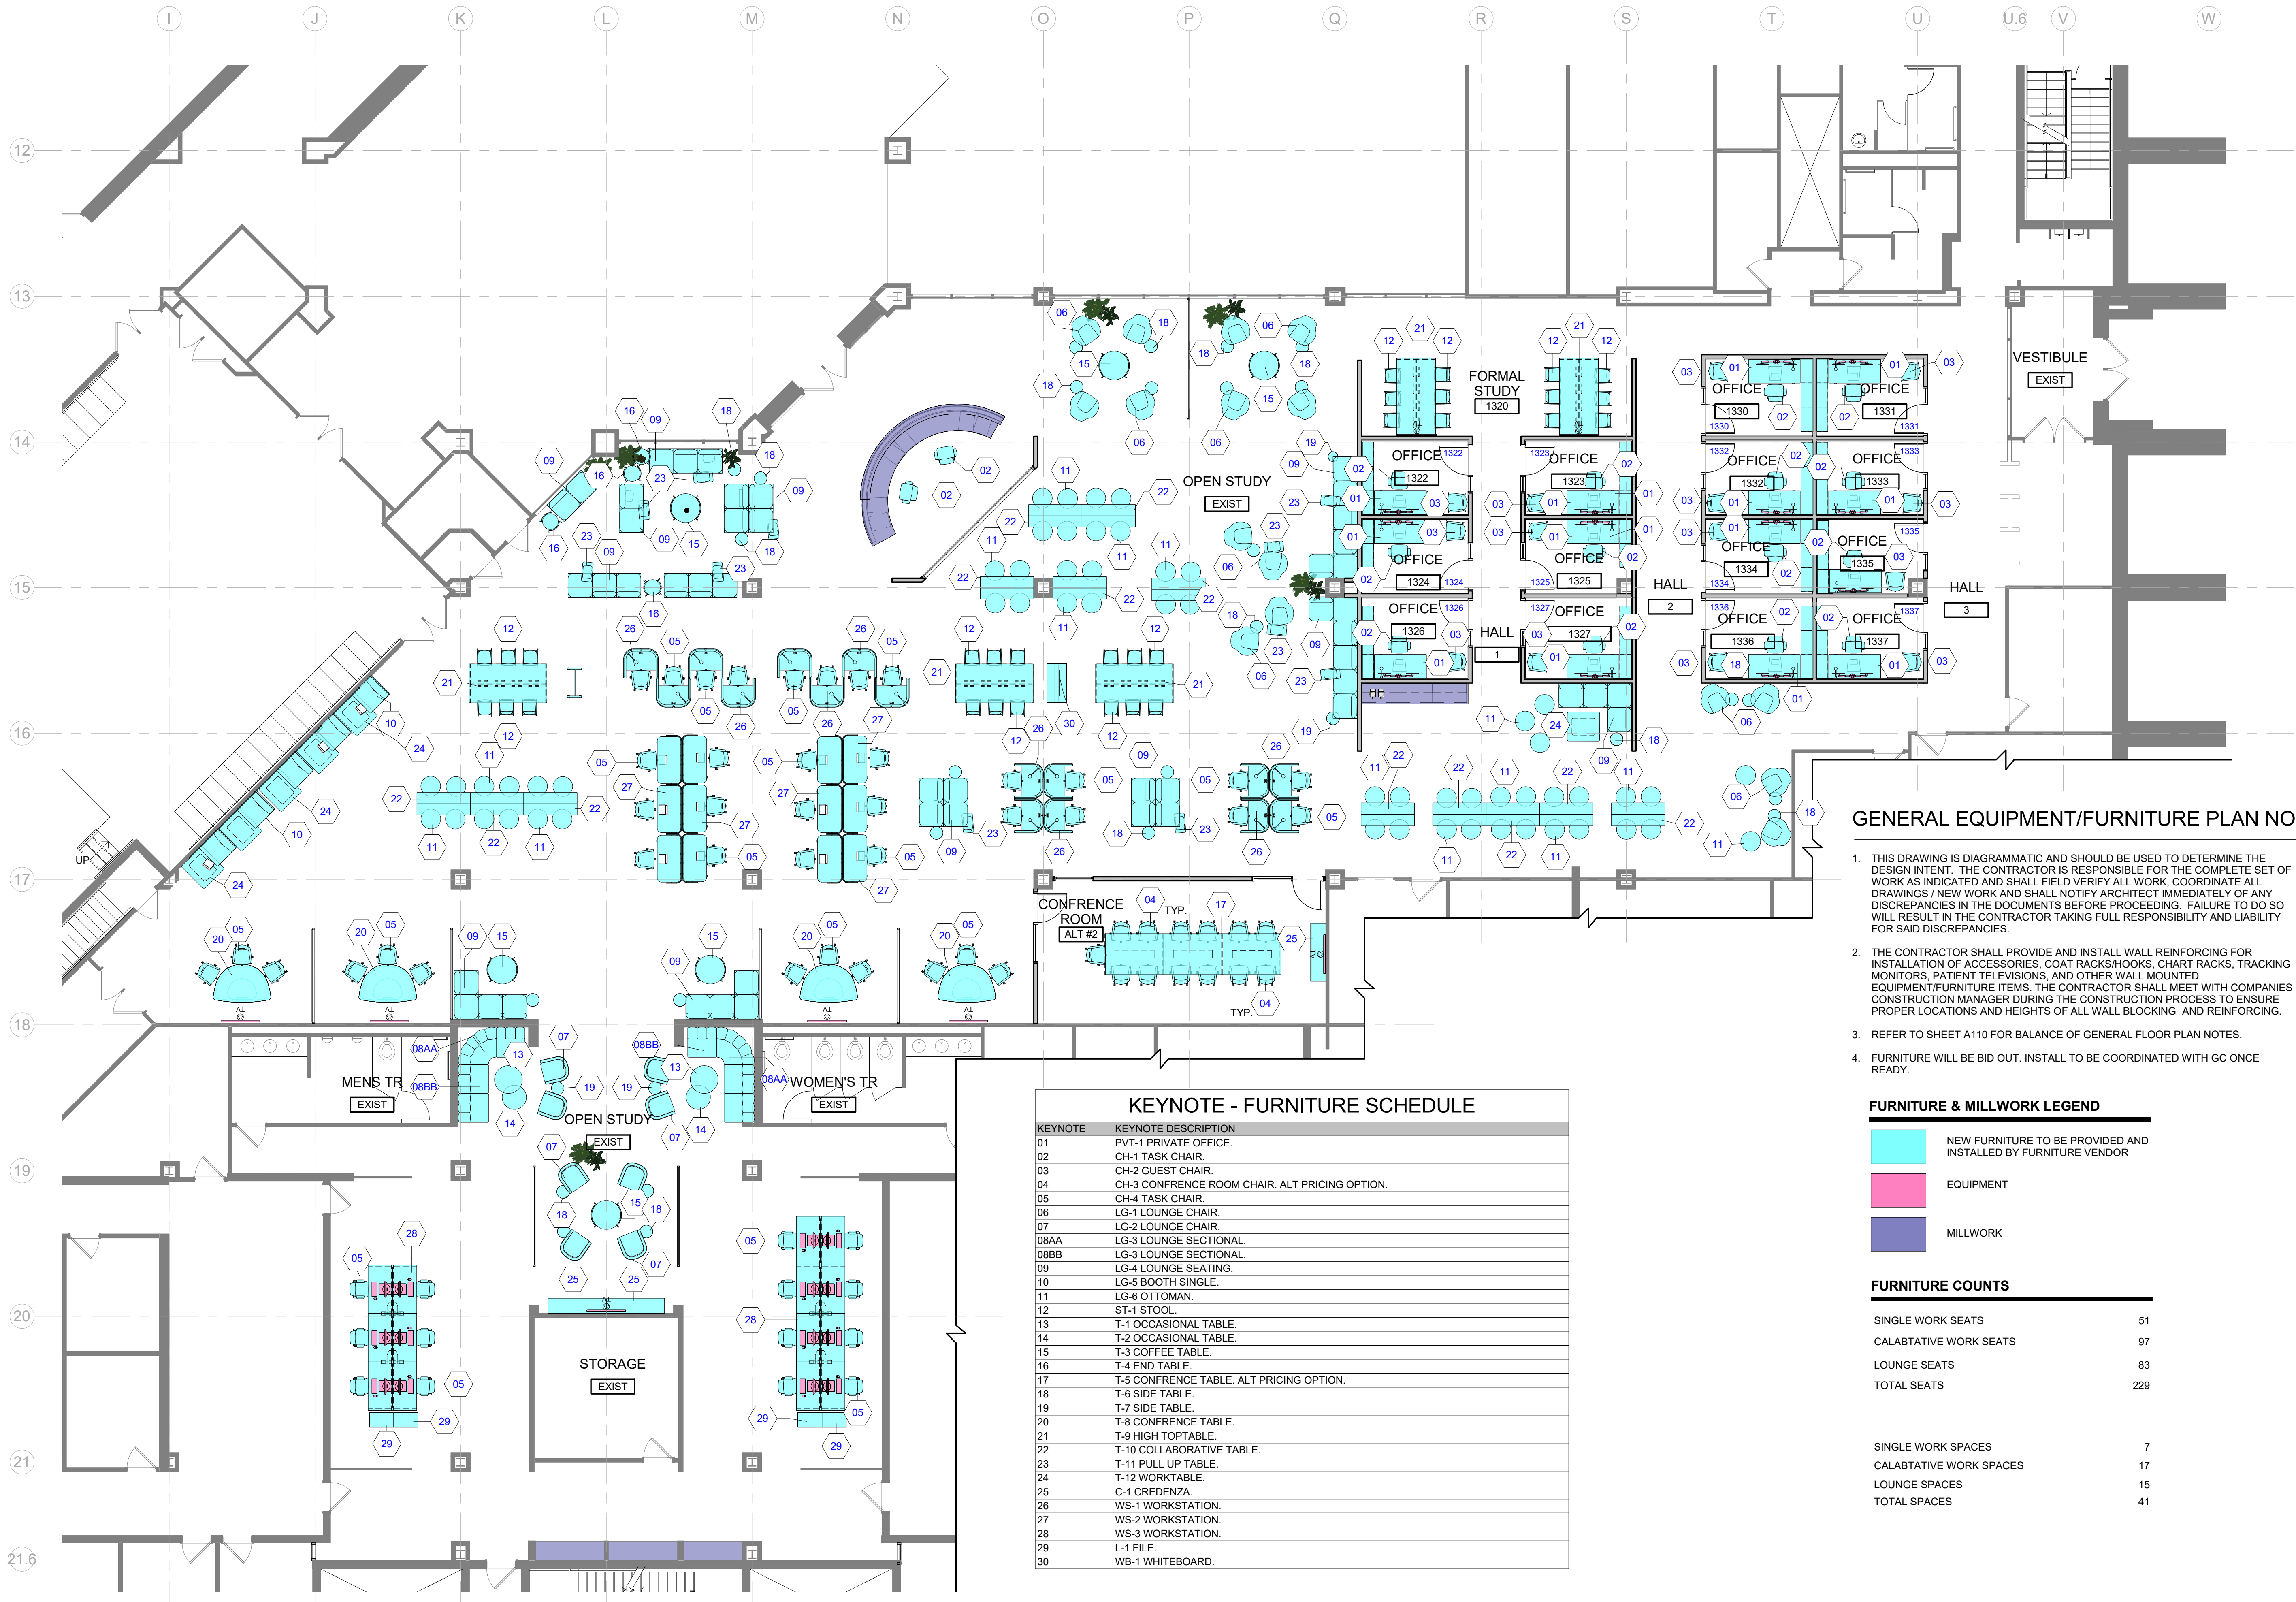

1 FURNITURE FLOOR PLAN  
1/8" = 1'-0"

DO NOT SCALE DRAWINGS  
© 2023 Stucky Vitale Architects