



WAYNE STATE UNIVERSITY

Facilities Planning & Management - Design & Construction Services

CHATSWORTH TOWER APARTMENTS

INTERIOR CARPETING

First Floor through Ninth Floor

WSU PROJECT NO.136-219909

BID Document set

136 - Chatsworth Tower Apartments

630 Williams Mall
Detroit, Michigan 48202

GPS : 42.357365, - 83.071184

INDEX OF DRAWINGS

SHEET #	DESCRIPTION	FLOORS
CVR	PROJECT COVER SHEET	
C - 1	FIRST FLOOR PLAN	01
C - 2	SECOND - NINTH FLOOR PLANS (TYP)	02 - 09

February 26, 2016

General Notes :


1. Remove and Replace broadloom carpet in multipurpose room, lounge, office, small storage area, and all hallways on floors #1-9 with Mohawk Intellectual #7579 - 'Strategy Driven', as indicated in shaded areas on drawing.
2. Remove and Replace 6" carpet base or wood base to match existing, as indicated on drawing.
3. Provide repair of concrete base/wall, inclusive of any additional repairs if new base does not cover void in wall.
4. Working hours : Monday - Friday, 9am - 5pm (unless otherwise discussed with the University Project Manager).
5. Properly dispose of all materials.
6. Daily clean-up at end of each work day.

Unit Price Information :

- Provide cost per SF allowance for floor prep.
- Provide cost to remove and replace transition strip per opening.


Alternate :

- Provide alternate to carpet North stairwell at landings (floors 1-9) as indicated on drawings.

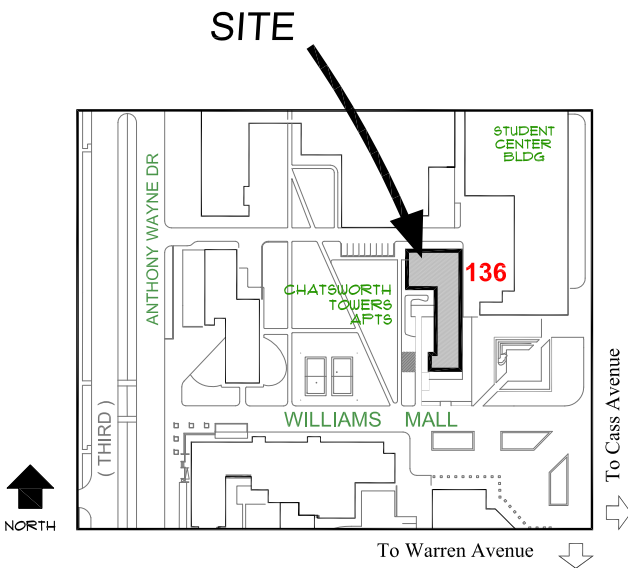

PROJECT COVER SHEET

CVR

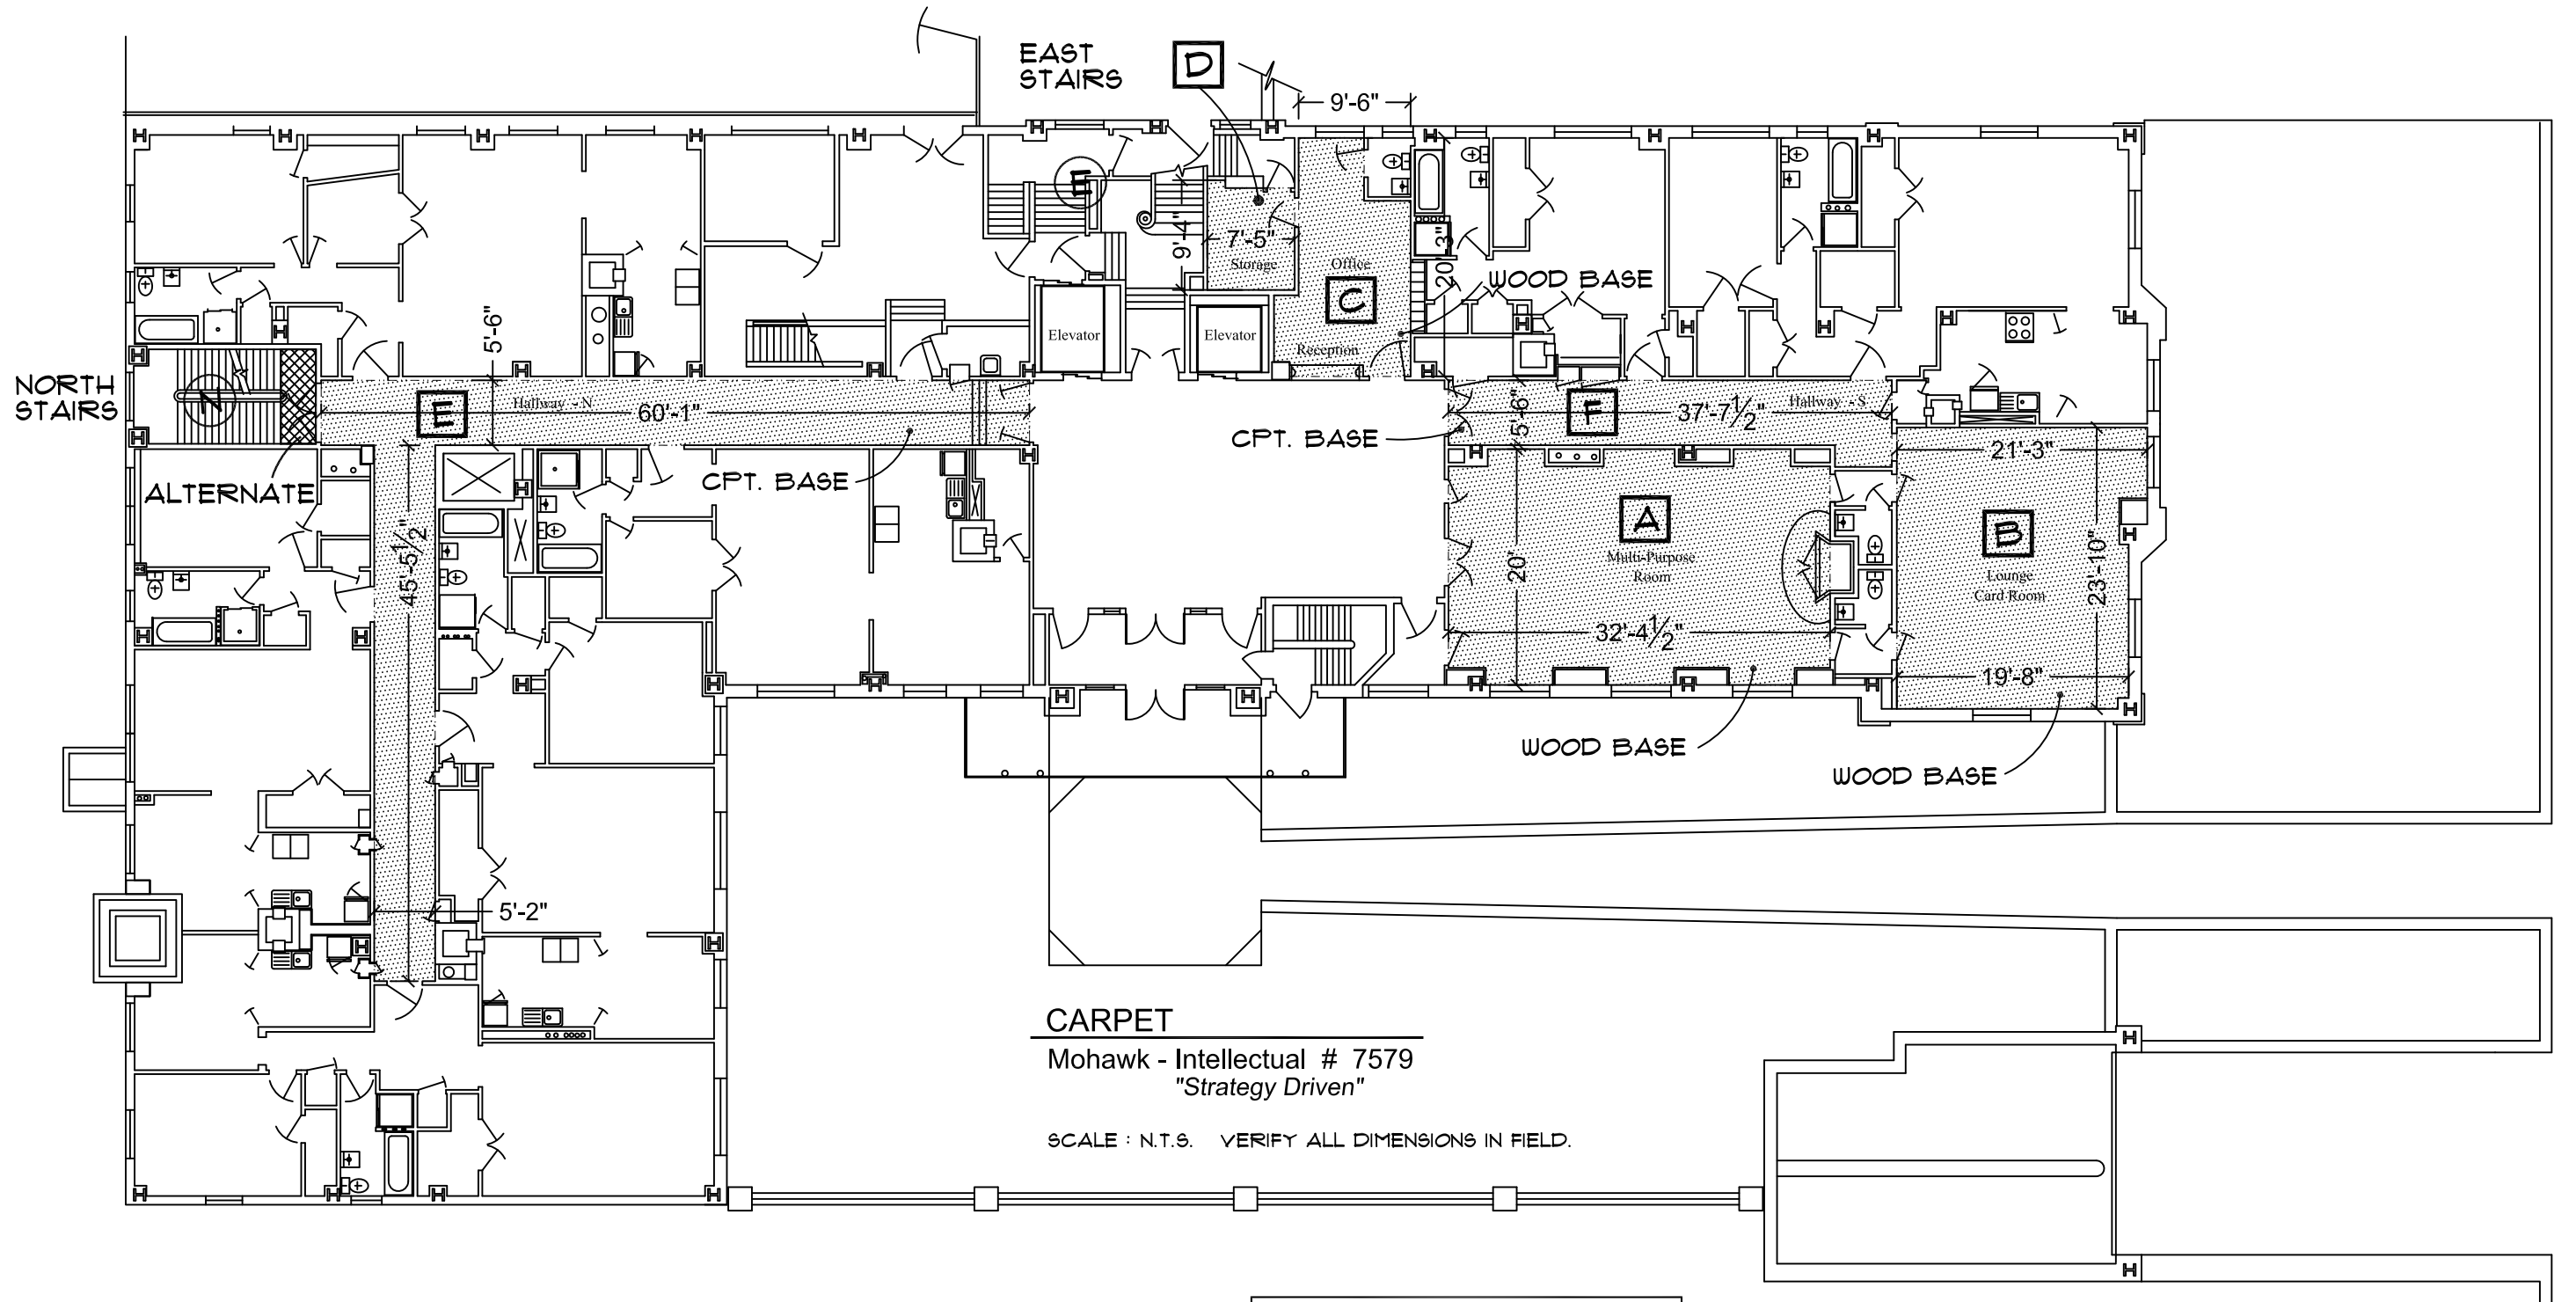

CARPET

CHATSWORTH TOWER APARTMENTS
655 WEST KIRBY AVENUE

WSU PROJ : 136 - 219909
FIRST FLOOR



NORTH

01 FIRST FLOOR

INTERIOR CARPET - AREAS		
ROOMS & HALLWAYS	GROSS SQ FT	PERIMETER
A MULTIPURPOSE ROOM	600 SQ FT	116' LF
B LOUNGE / CARD ROOM	415 SQ FT	92' LF
C OFFICE / RECEPTION	183 SQ FT	64' LF
D STORAGE ROOM	65 SQ FT	33' LF
E HALLWAY (NORTH)	565 SQ FT	222' LF
F HALLWAY (SOUTH)	215 SQ FT	90' LF
	2,103 SQ FT	611' LF

LEGEND

- (N) NORTH STAIRS
- (E) EAST STAIRS

CARPET

ALTERNATE




DATE
Feb. 26, 2016

PROJECT NUMBER
#136-219909

SHEET NO.

C-1

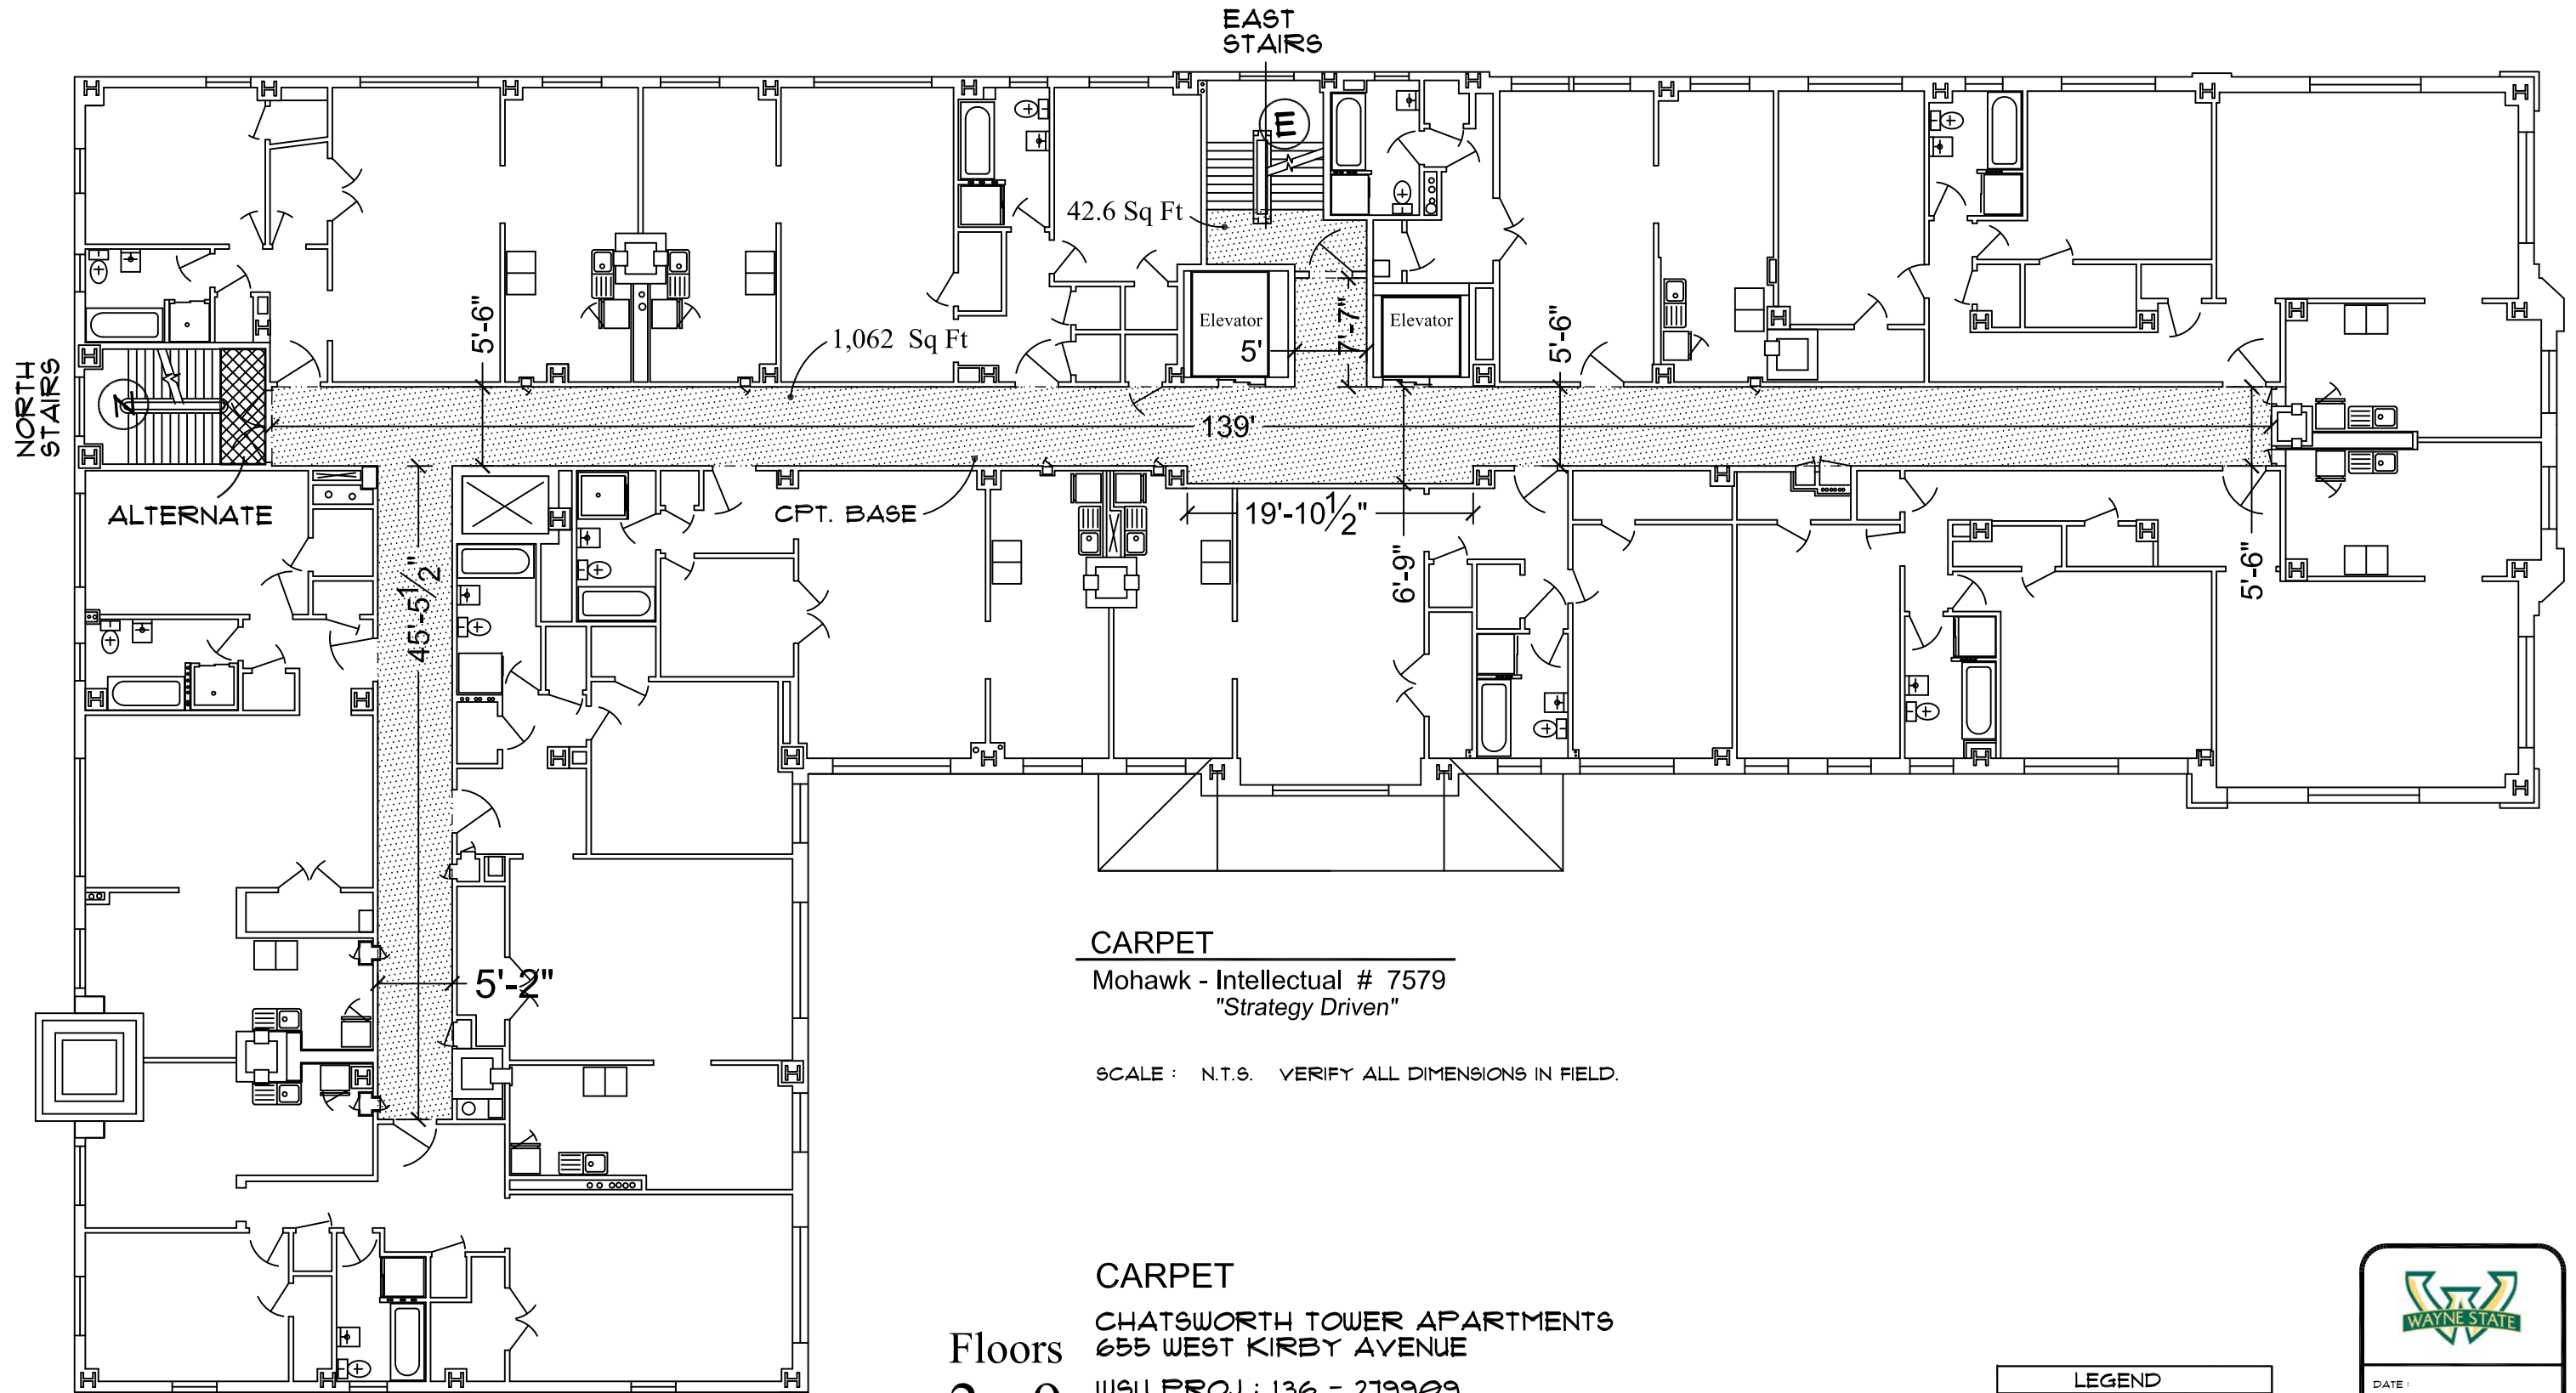

CARPET

Mohawk - Intellectual # 7579
"Strategy Driven"

SCALE : N.T.S. VERIFY ALL DIMENSIONS IN FIELD.

CARPET

Floors
2 - 9

CHATSWORTH TOWER APARTMENTS
655 WEST KIRBY AVENUE
WSU PROJ : 136 - 219909
2ND - 9TH FLOORS



LEGEND	
(N)	NORTH STAIRS
(E)	EAST STAIRS
	CARPET
	ALTERNATE

DATE :
Feb. 26, 2016

PROJECT NUMBER :
#136-219909

SHEET NO.
C-2