


WSU Science Hall

Proposed crane location for reroofing project.

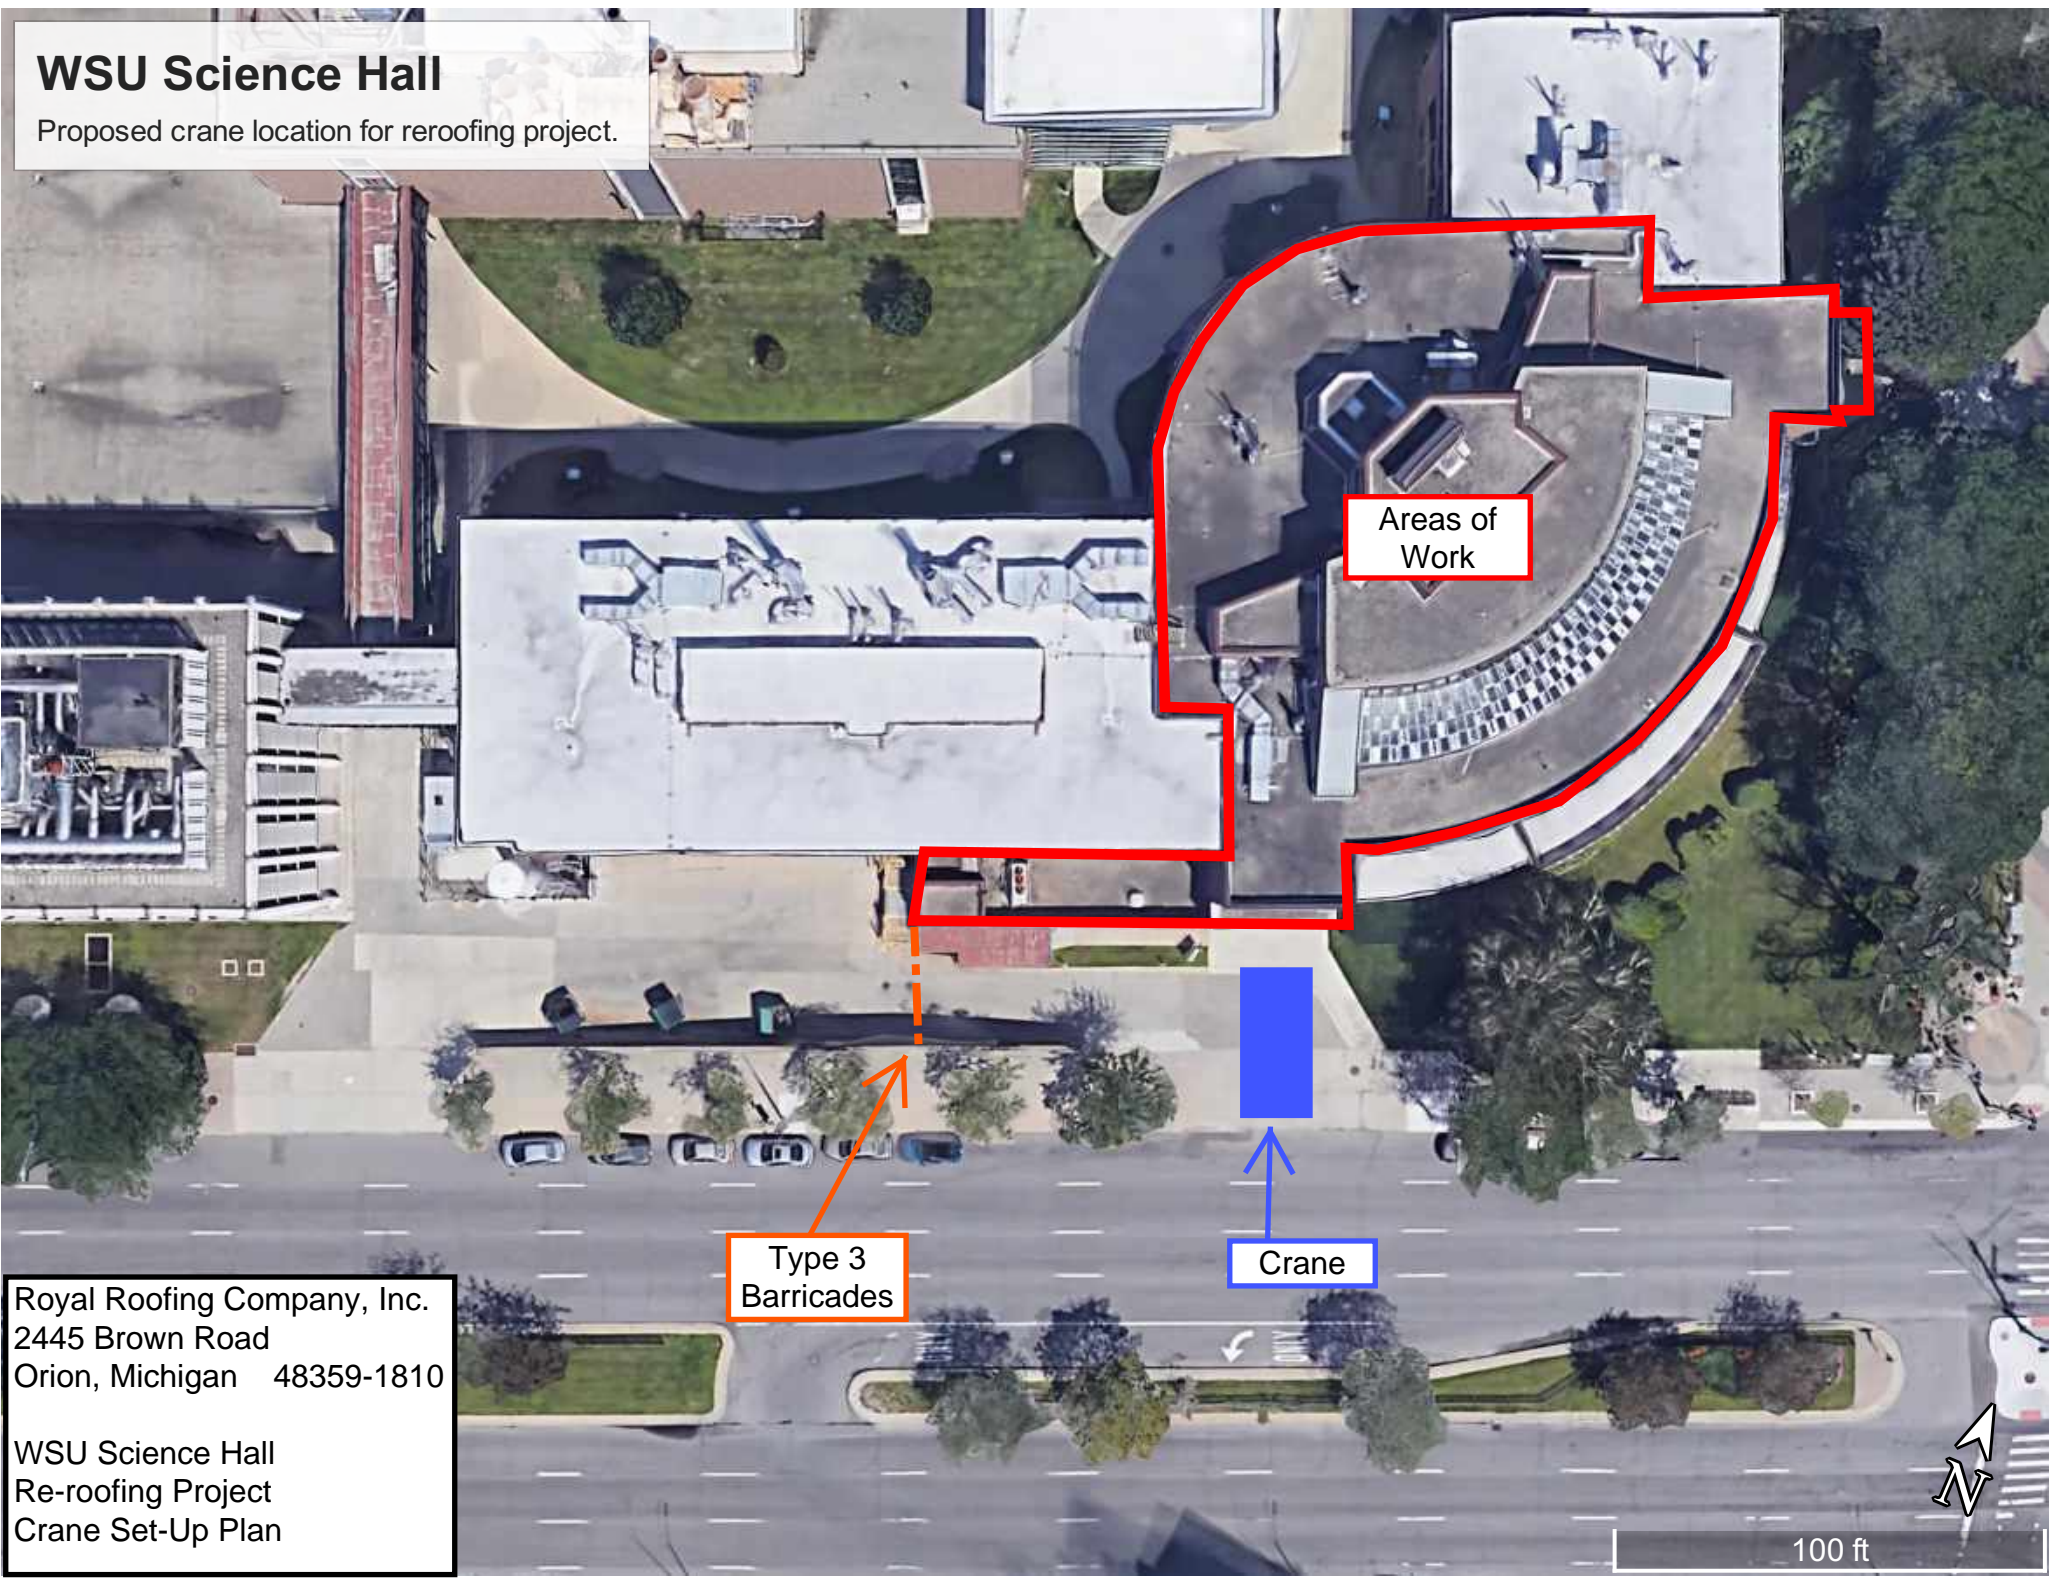

Areas of Work

Type 3 Barricades

Crane

Royal Roofing Company, Inc.
2445 Brown Road
Orion, Michigan 48359-1810

WSU Science Hall
Re-roofing Project
Crane Set-Up Plan

100 ft

