


[illegible]

WOODWARD AVENUE

MARIE
DONALDSON
HOUSE

PARKING GARAGE

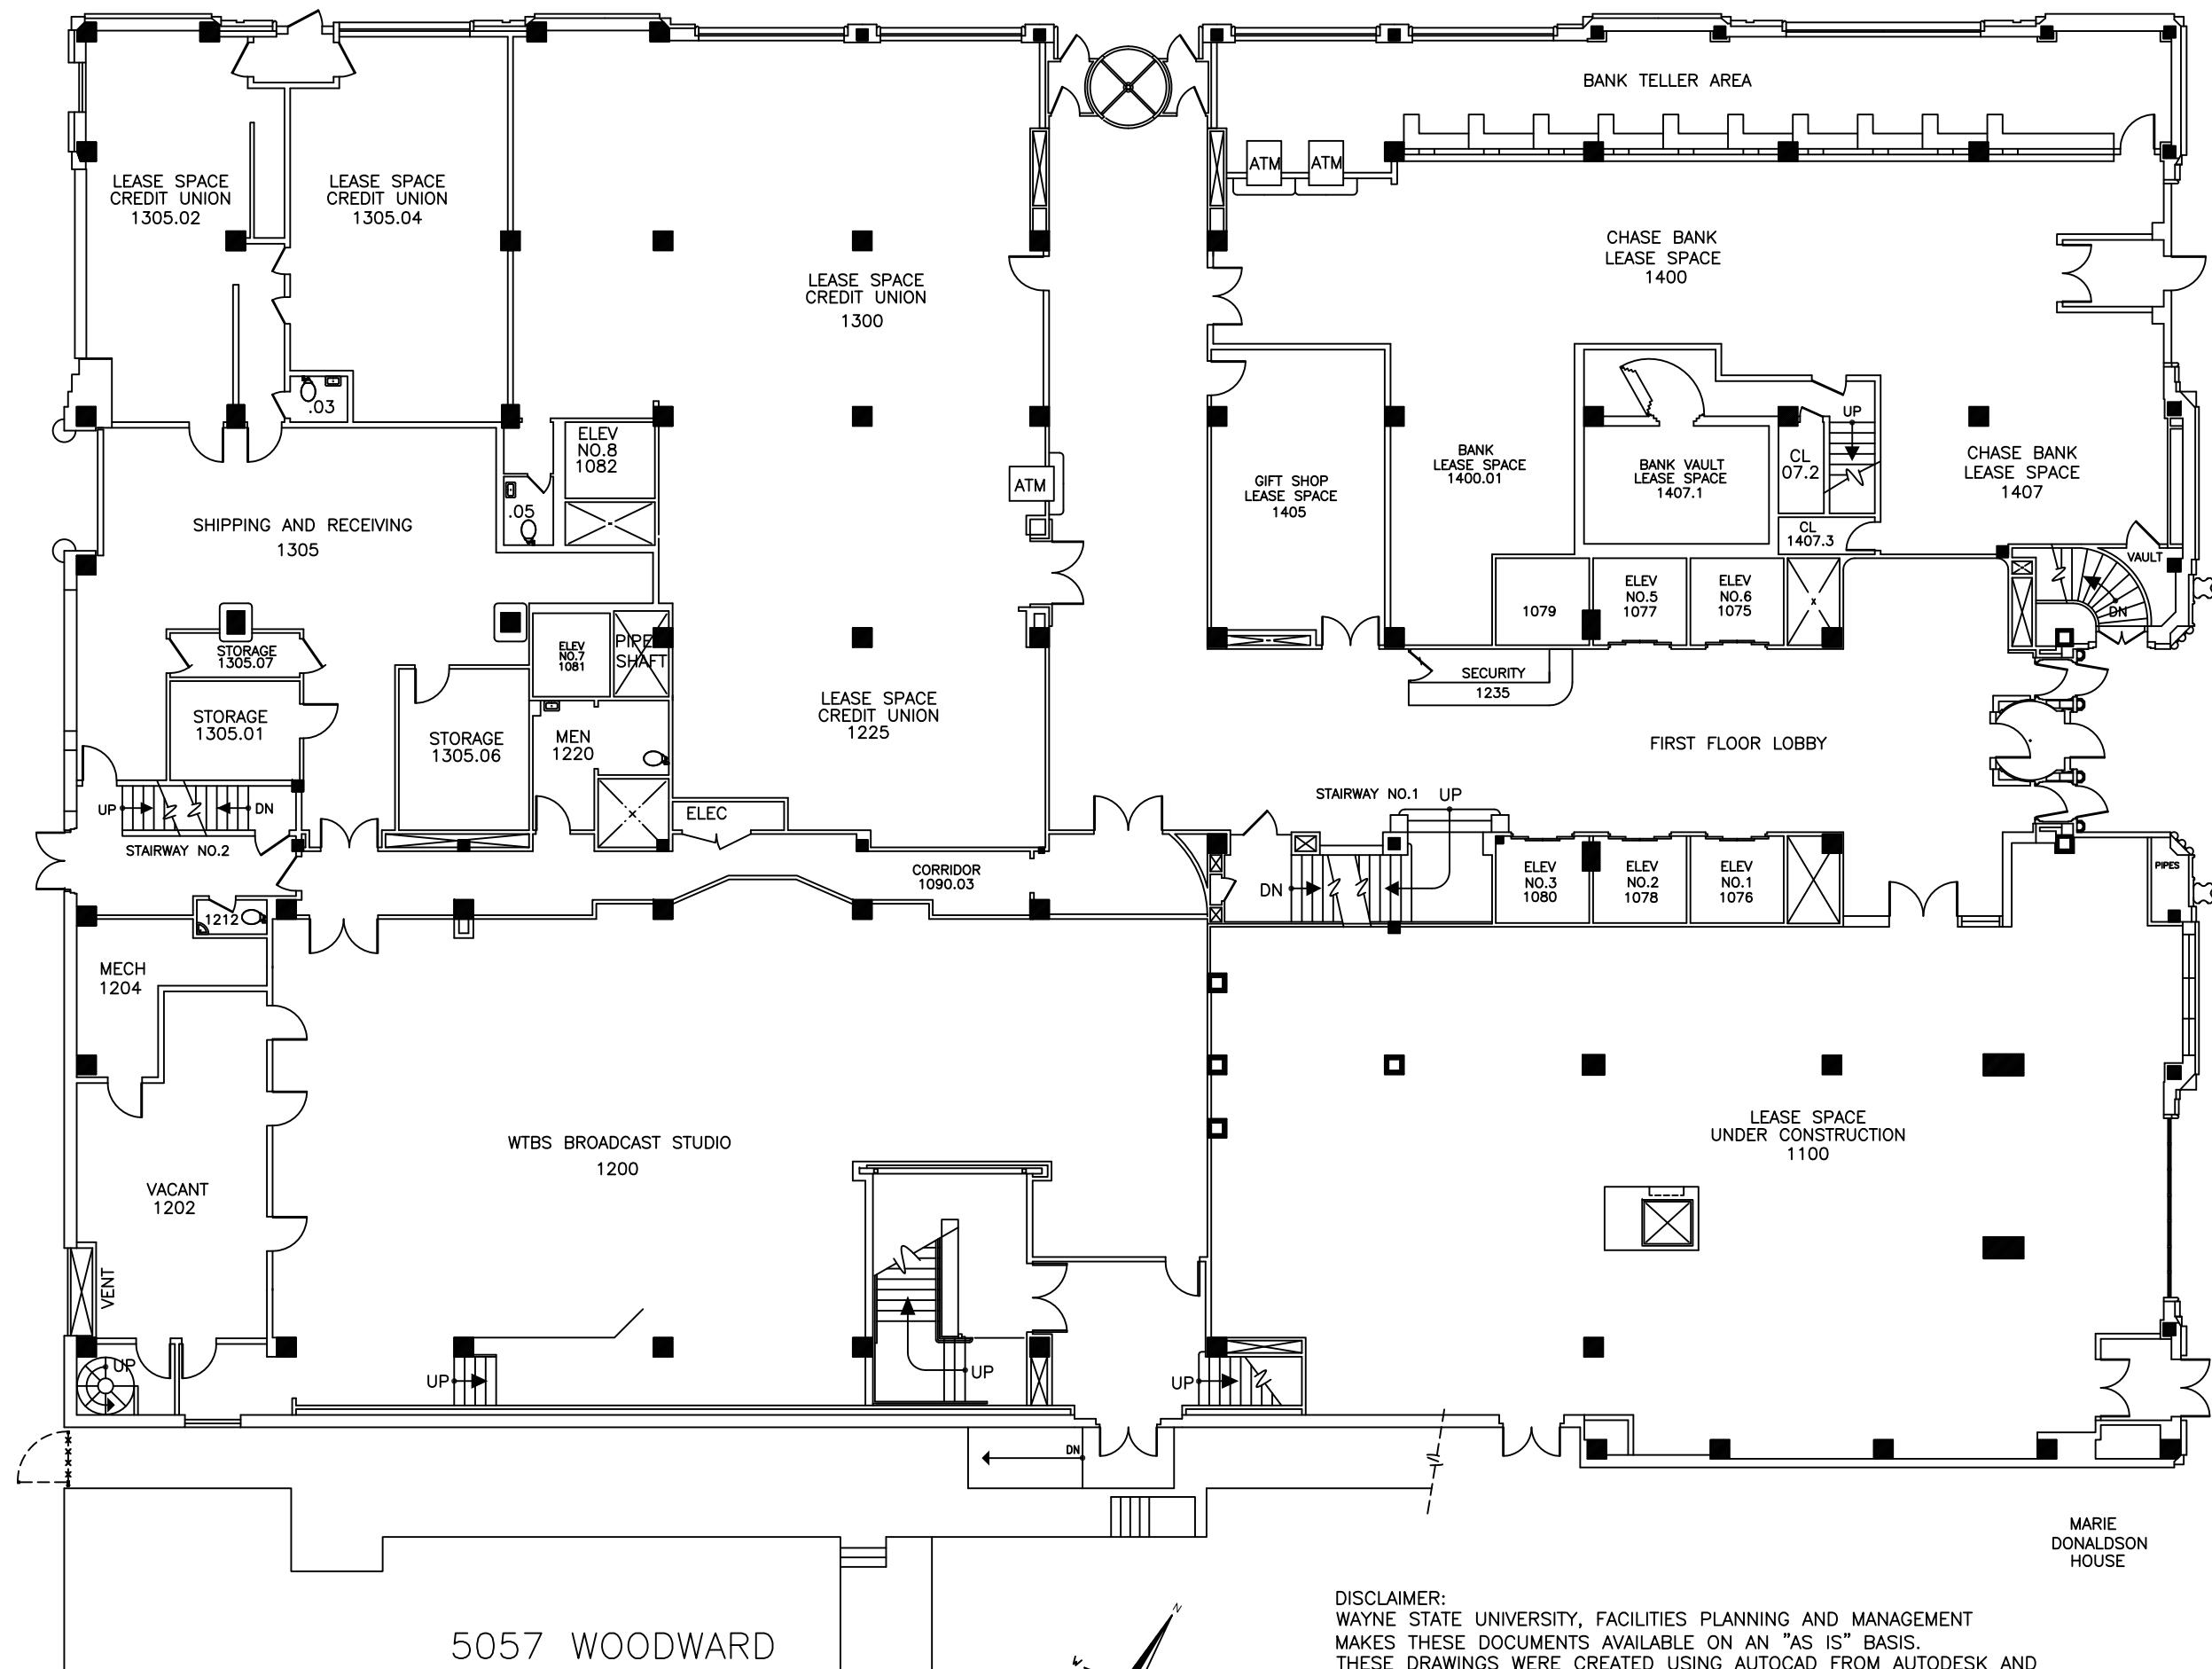


WOODWARD AVENUE


5057 WOODWARD
BUILDING #071
FIRST FLOOR



DISCLAIMER:
WAYNE STATE UNIVERSITY, FACILITIES PLANNING AND MANAGEMENT
MAKES THESE DOCUMENTS AVAILABLE ON AN "AS IS" BASIS.
THESE DRAWINGS WERE CREATED USING AUTOCAD FROM AUTODESK AND
ARE ACCURATE FOR SPACE MANAGEMENT, 'FLOOR PLAN' USE. THE
USERS WILL HOLD HARMLESS WSU, ITS OFFICERS, AGENTS, AND
EMPLOYEES FROM DAMAGES OR COST, INCLUDING REASONABLE
ATTORNEY'S FEES, ARISING FROM THE USE OF THESE DRAWINGS.

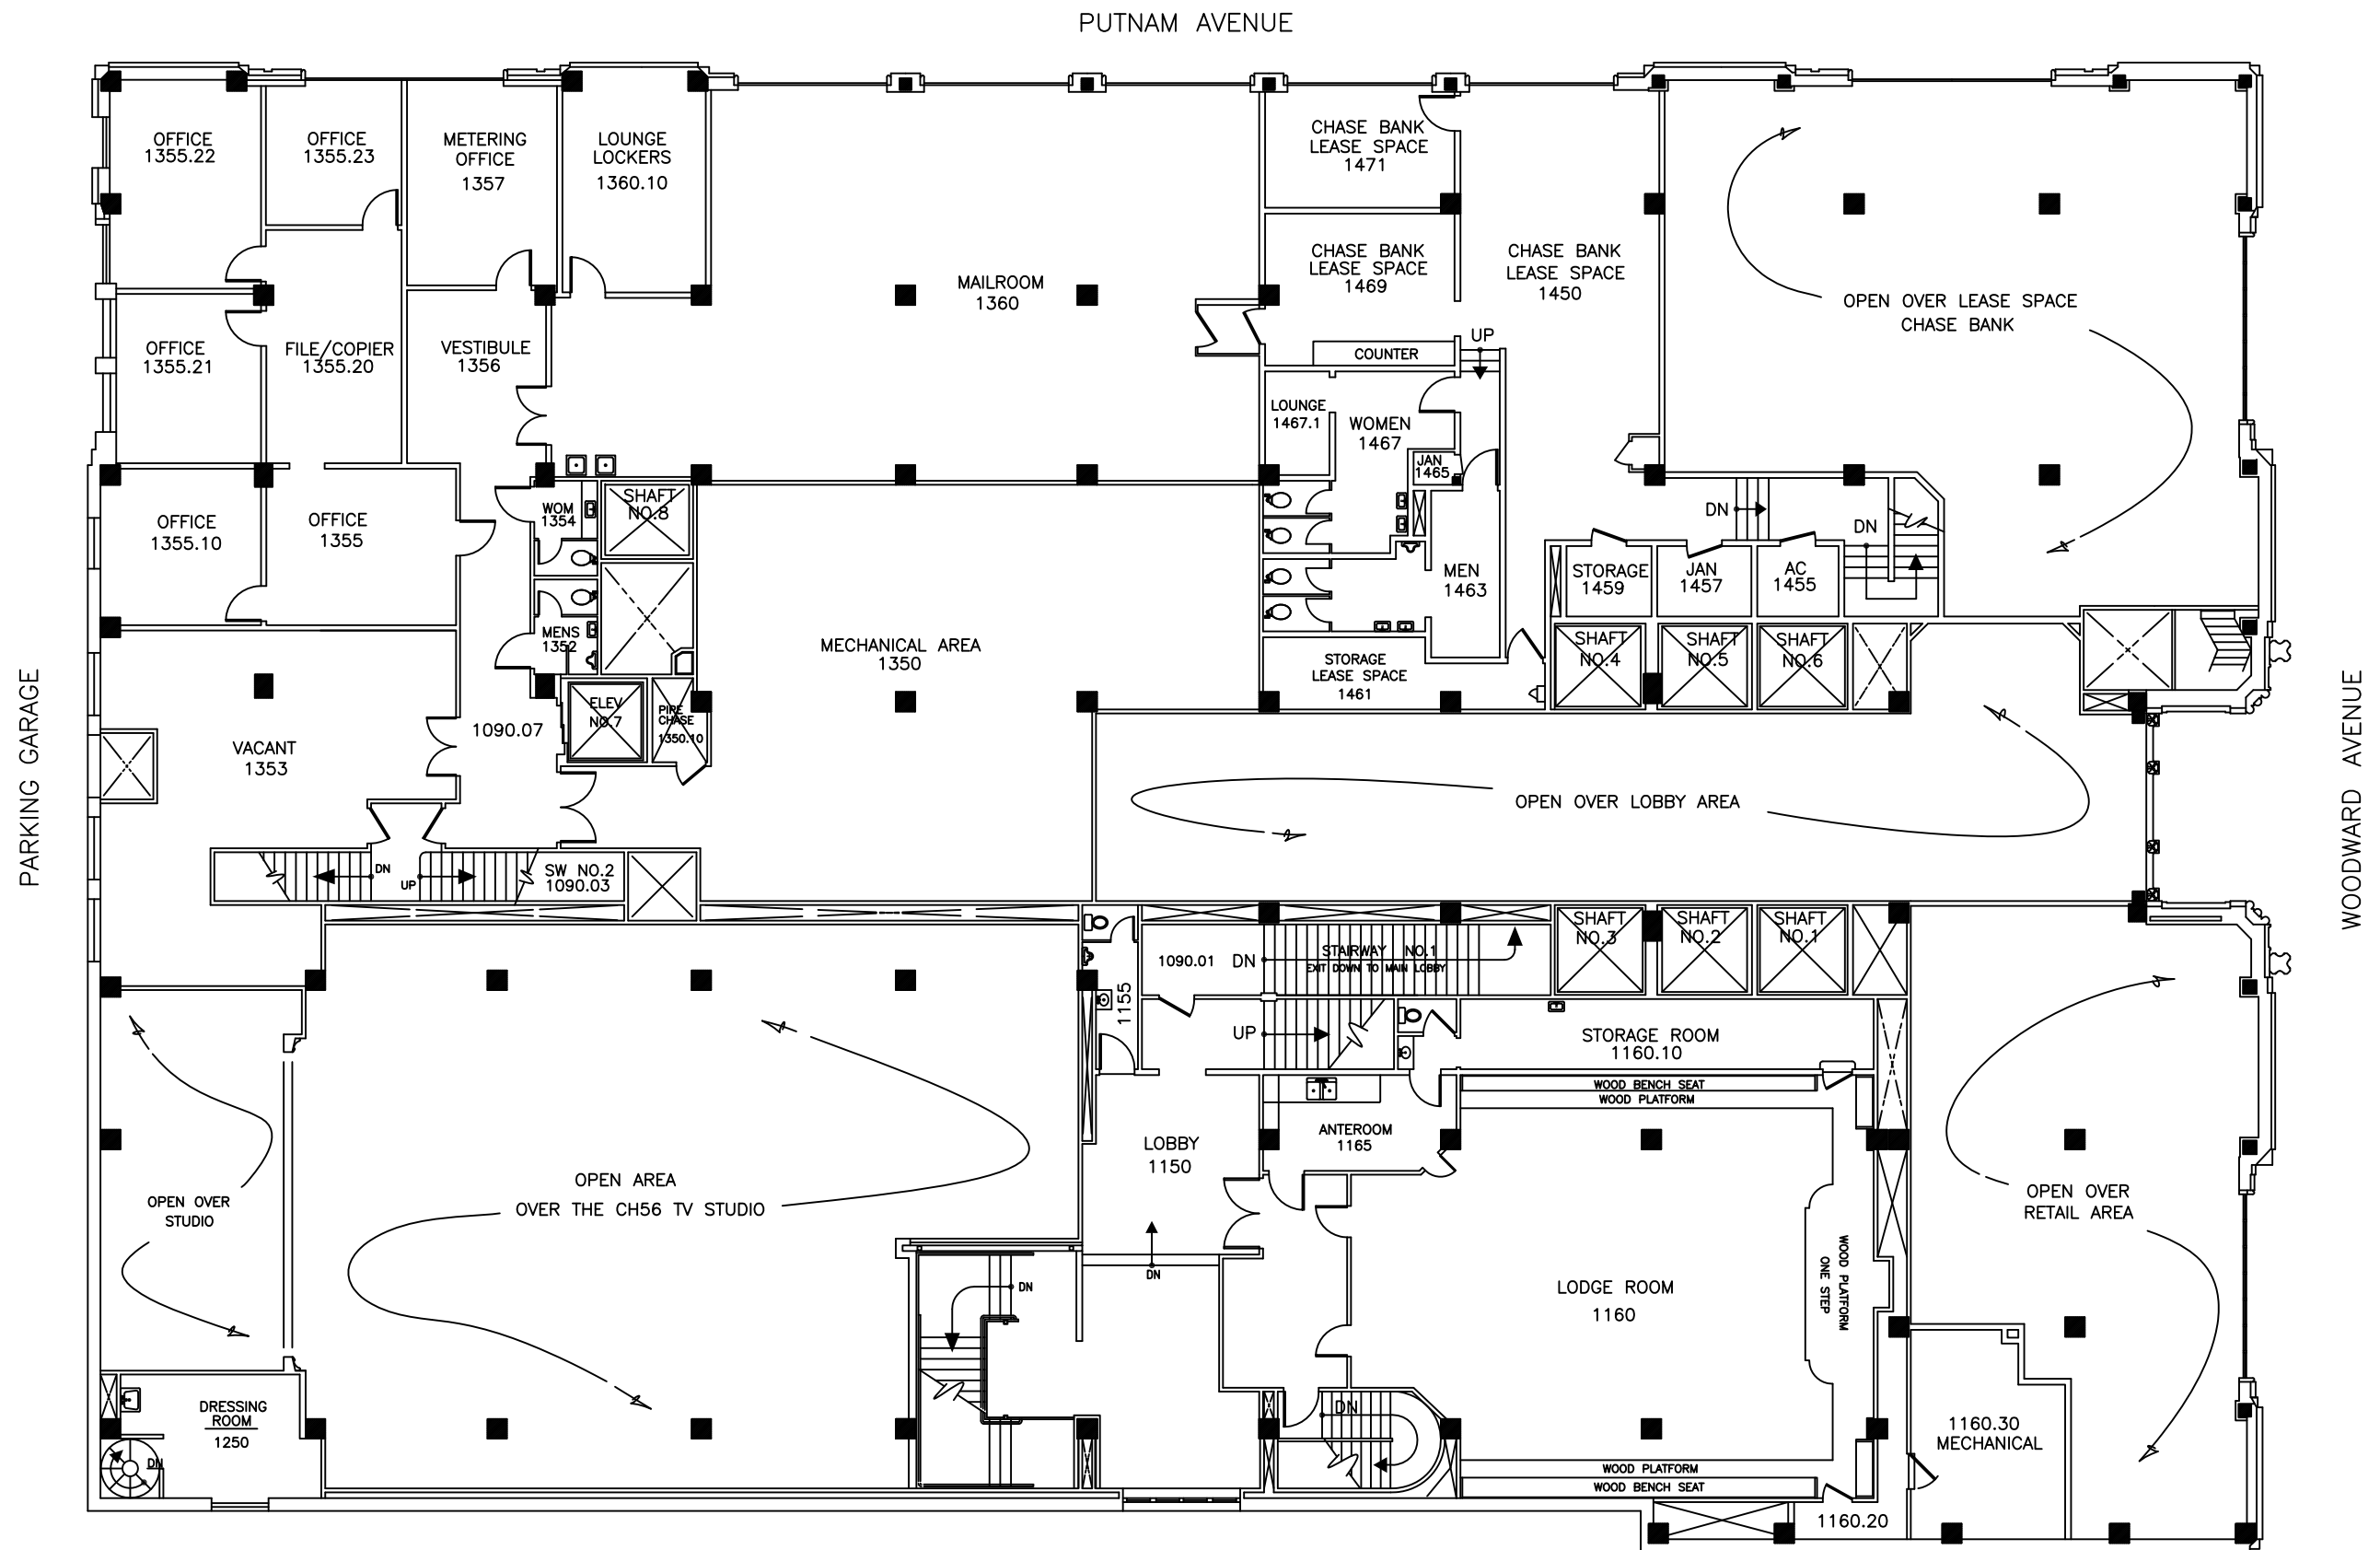

5057 WOODWARD
BUILDING #071
MEZZANINE FLOOR

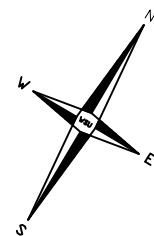

DISCLAIMER:
WAYNE STATE UNIVERSITY, FACILITIES PLANNING AND MANAGEMENT
MAKES THESE DOCUMENTS AVAILABLE ON AN "AS IS" BASIS.
THESE DRAWINGS WERE CREATED USING AUTOCAD FROM AUTODESK AND
ARE ACCURATE FOR SPACE MANAGEMENT, 'FLOOR PLAN' USE. THE
USERS WILL HOLD HARMLESS WSU, ITS OFFICERS, AGENTS, AND
EMPLOYEES FROM DAMAGES OR COST, INCLUDING REASONABLE
ATTORNEY'S FEES, ARISING FROM THE USE OF THESE DRAWINGS.


MARIE
DONALDSON
HOUSE

WOODWARD AVENUE


DISCLAIMER:
WAYNE STATE UNIVERSITY, FACILITIES PLANNING AND MANAGEMENT
MAKES THESE DOCUMENTS AVAILABLE ON AN "AS IS" BASIS.
THESE DRAWINGS WERE CREATED USING AUTOCAD FROM AUTODESK AND
ARE ACCURATE FOR SPACE MANAGEMENT, 'FLOOR PLAN' USE. THE
USERS WILL HOLD HARMLESS WSU, ITS OFFICERS, AGENTS, AND
EMPLOYEES FROM DAMAGES OR COST, INCLUDING REASONABLE
ATTORNEY'S FEES, ARISING FROM THE USE OF THESE DRAWINGS.

MARIE
DONALDSON
HOUSE

PUTNAM AVENUE

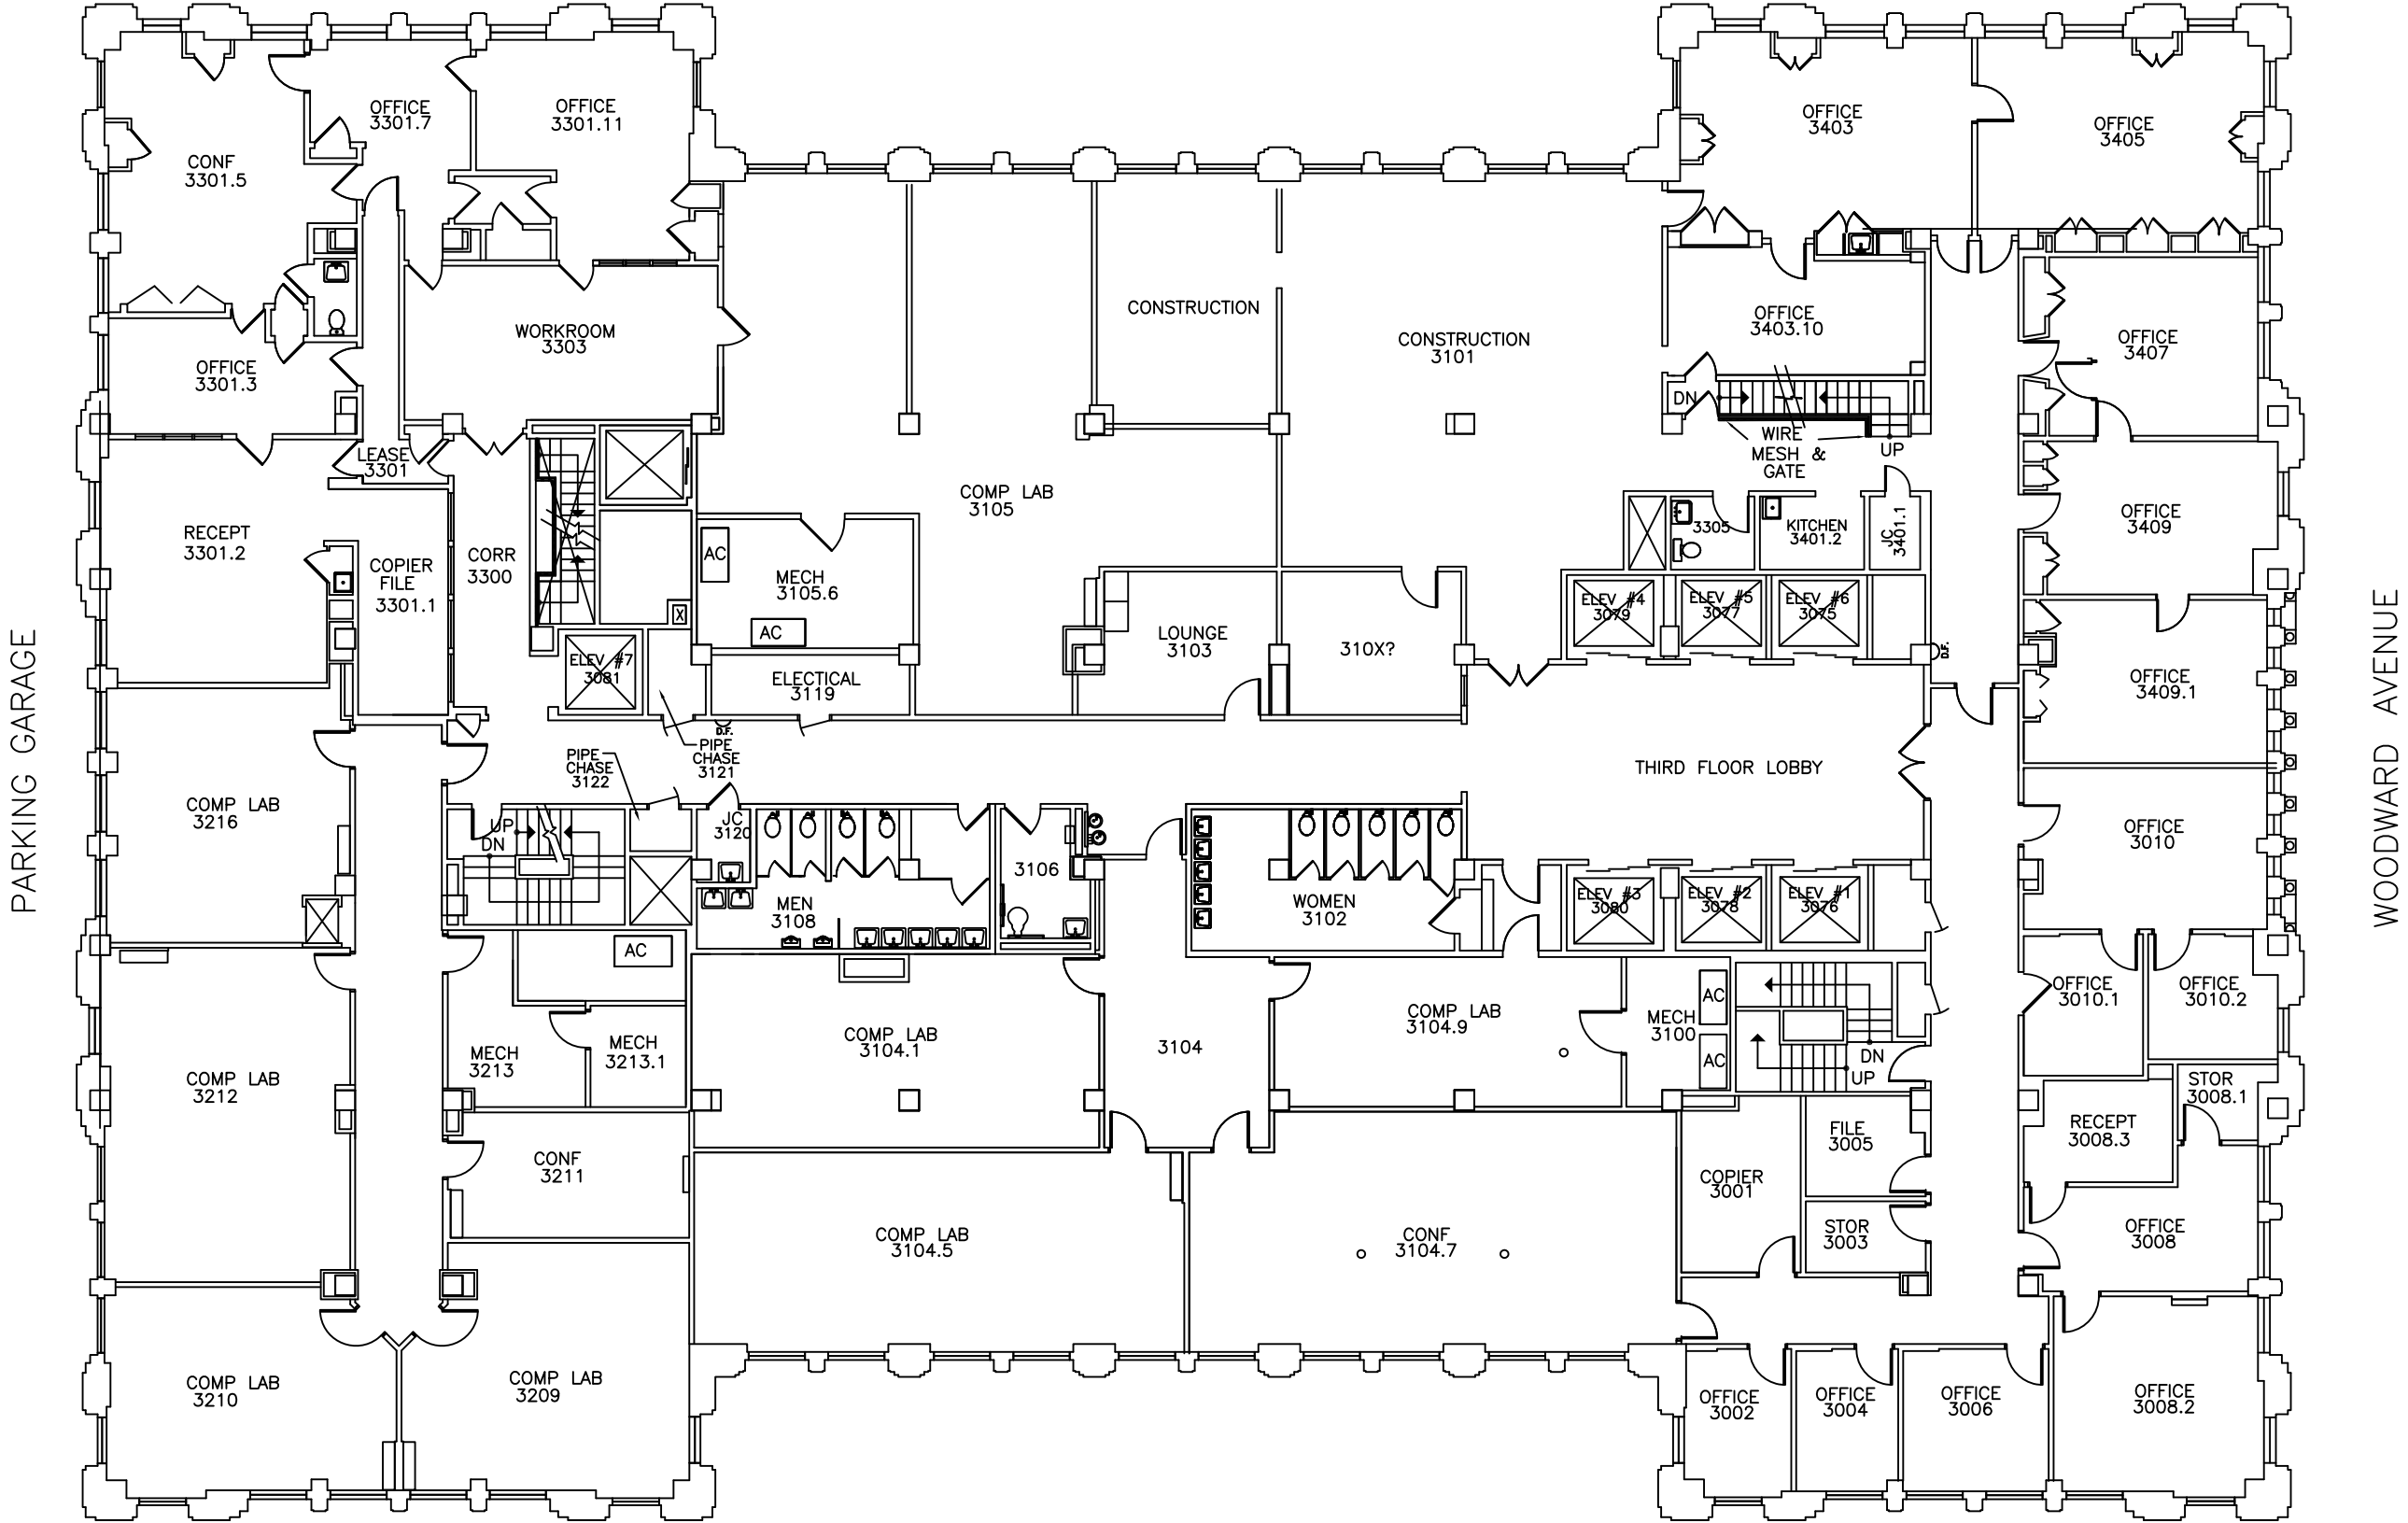

5057 WOODWARD
BUILDING #071
THIRD FLOOR

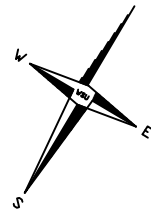

DISCLAIMER:
WAYNE STATE UNIVERSITY, FACILITIES PLANNING AND MANAGEMENT
MAKES THESE DOCUMENTS AVAILABLE ON AN "AS IS" BASIS.
THESE DRAWINGS WERE CREATED USING AUTOCAD FROM AUTODESK AND
ARE ACCURATE FOR SPACE MANAGEMENT, 'FLOOR PLAN' USE. THE
USERS WILL HOLD HARMLESS WSU, ITS OFFICERS, AGENTS, AND
EMPLOYEES FROM DAMAGES OR COST, INCLUDING REASONABLE
ATTORNEY'S FEES, ARISING FROM THE USE OF THESE DRAWINGS.


MARIE
DONALDSON
HOUSE

Key Notes:

Replace existing
HP - 4 - 8


Provide & install
new heat pump

PARKING GARAGE

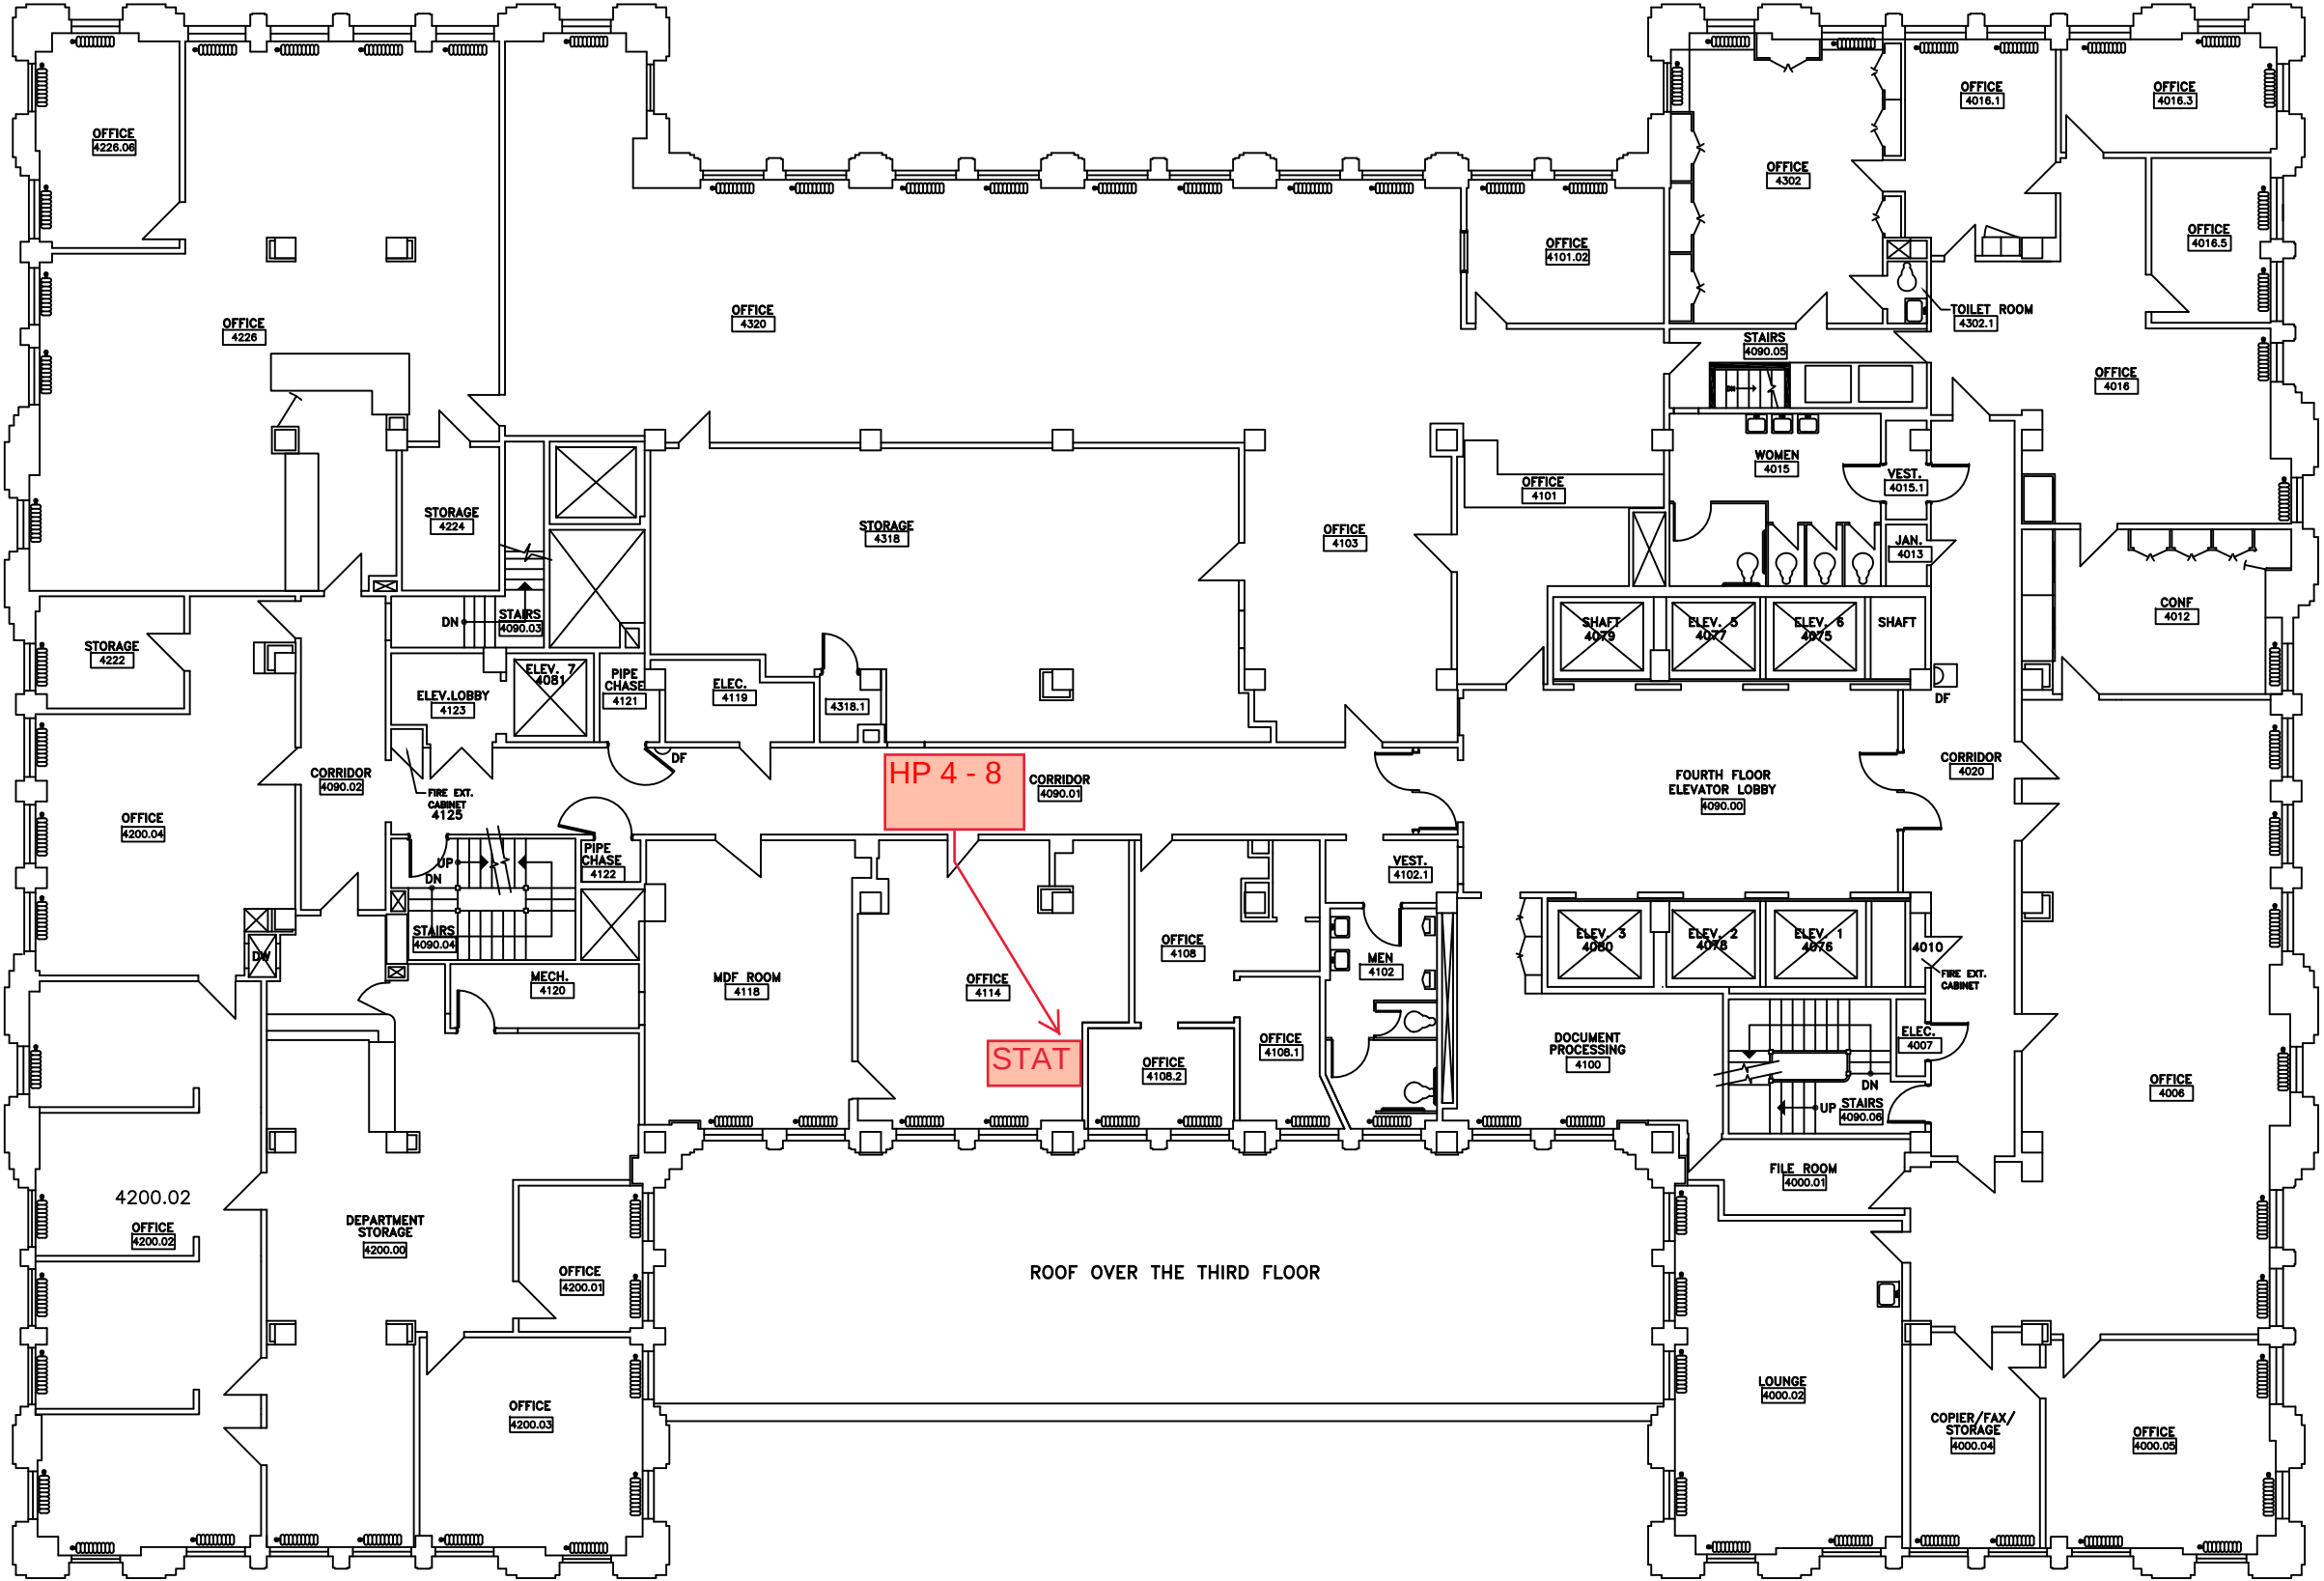

WOODWARD AVENUE

5057 WOODWARD
BUILDING #071
FOURTH FLOOR

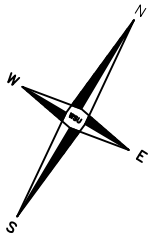


DISCLAIMER:
WAYNE STATE UNIVERSITY, FACILITIES PLANNING AND MANAGEMENT
MAKES THESE DOCUMENTS AVAILABLE ON AN "AS IS" BASIS.
THESE DRAWINGS WERE CREATED USING AUTOCAD FROM AUTODESK AND
ARE ACCURATE FOR SPACE MANAGEMENT, 'FLOOR PLAN' USE. THE
USERS WILL HOLD HARMLESS WSU, ITS OFFICERS, AGENTS, AND
EMPLOYEES FROM DAMAGES OR COST, INCLUDING REASONABLE
ATTORNEY'S FEES, ARISING FROM THE USE OF THESE DRAWINGS.

Key Notes:

Replace existing
HP - 1 - 63

Provide & install
new heat pump

PARKING GARAGE

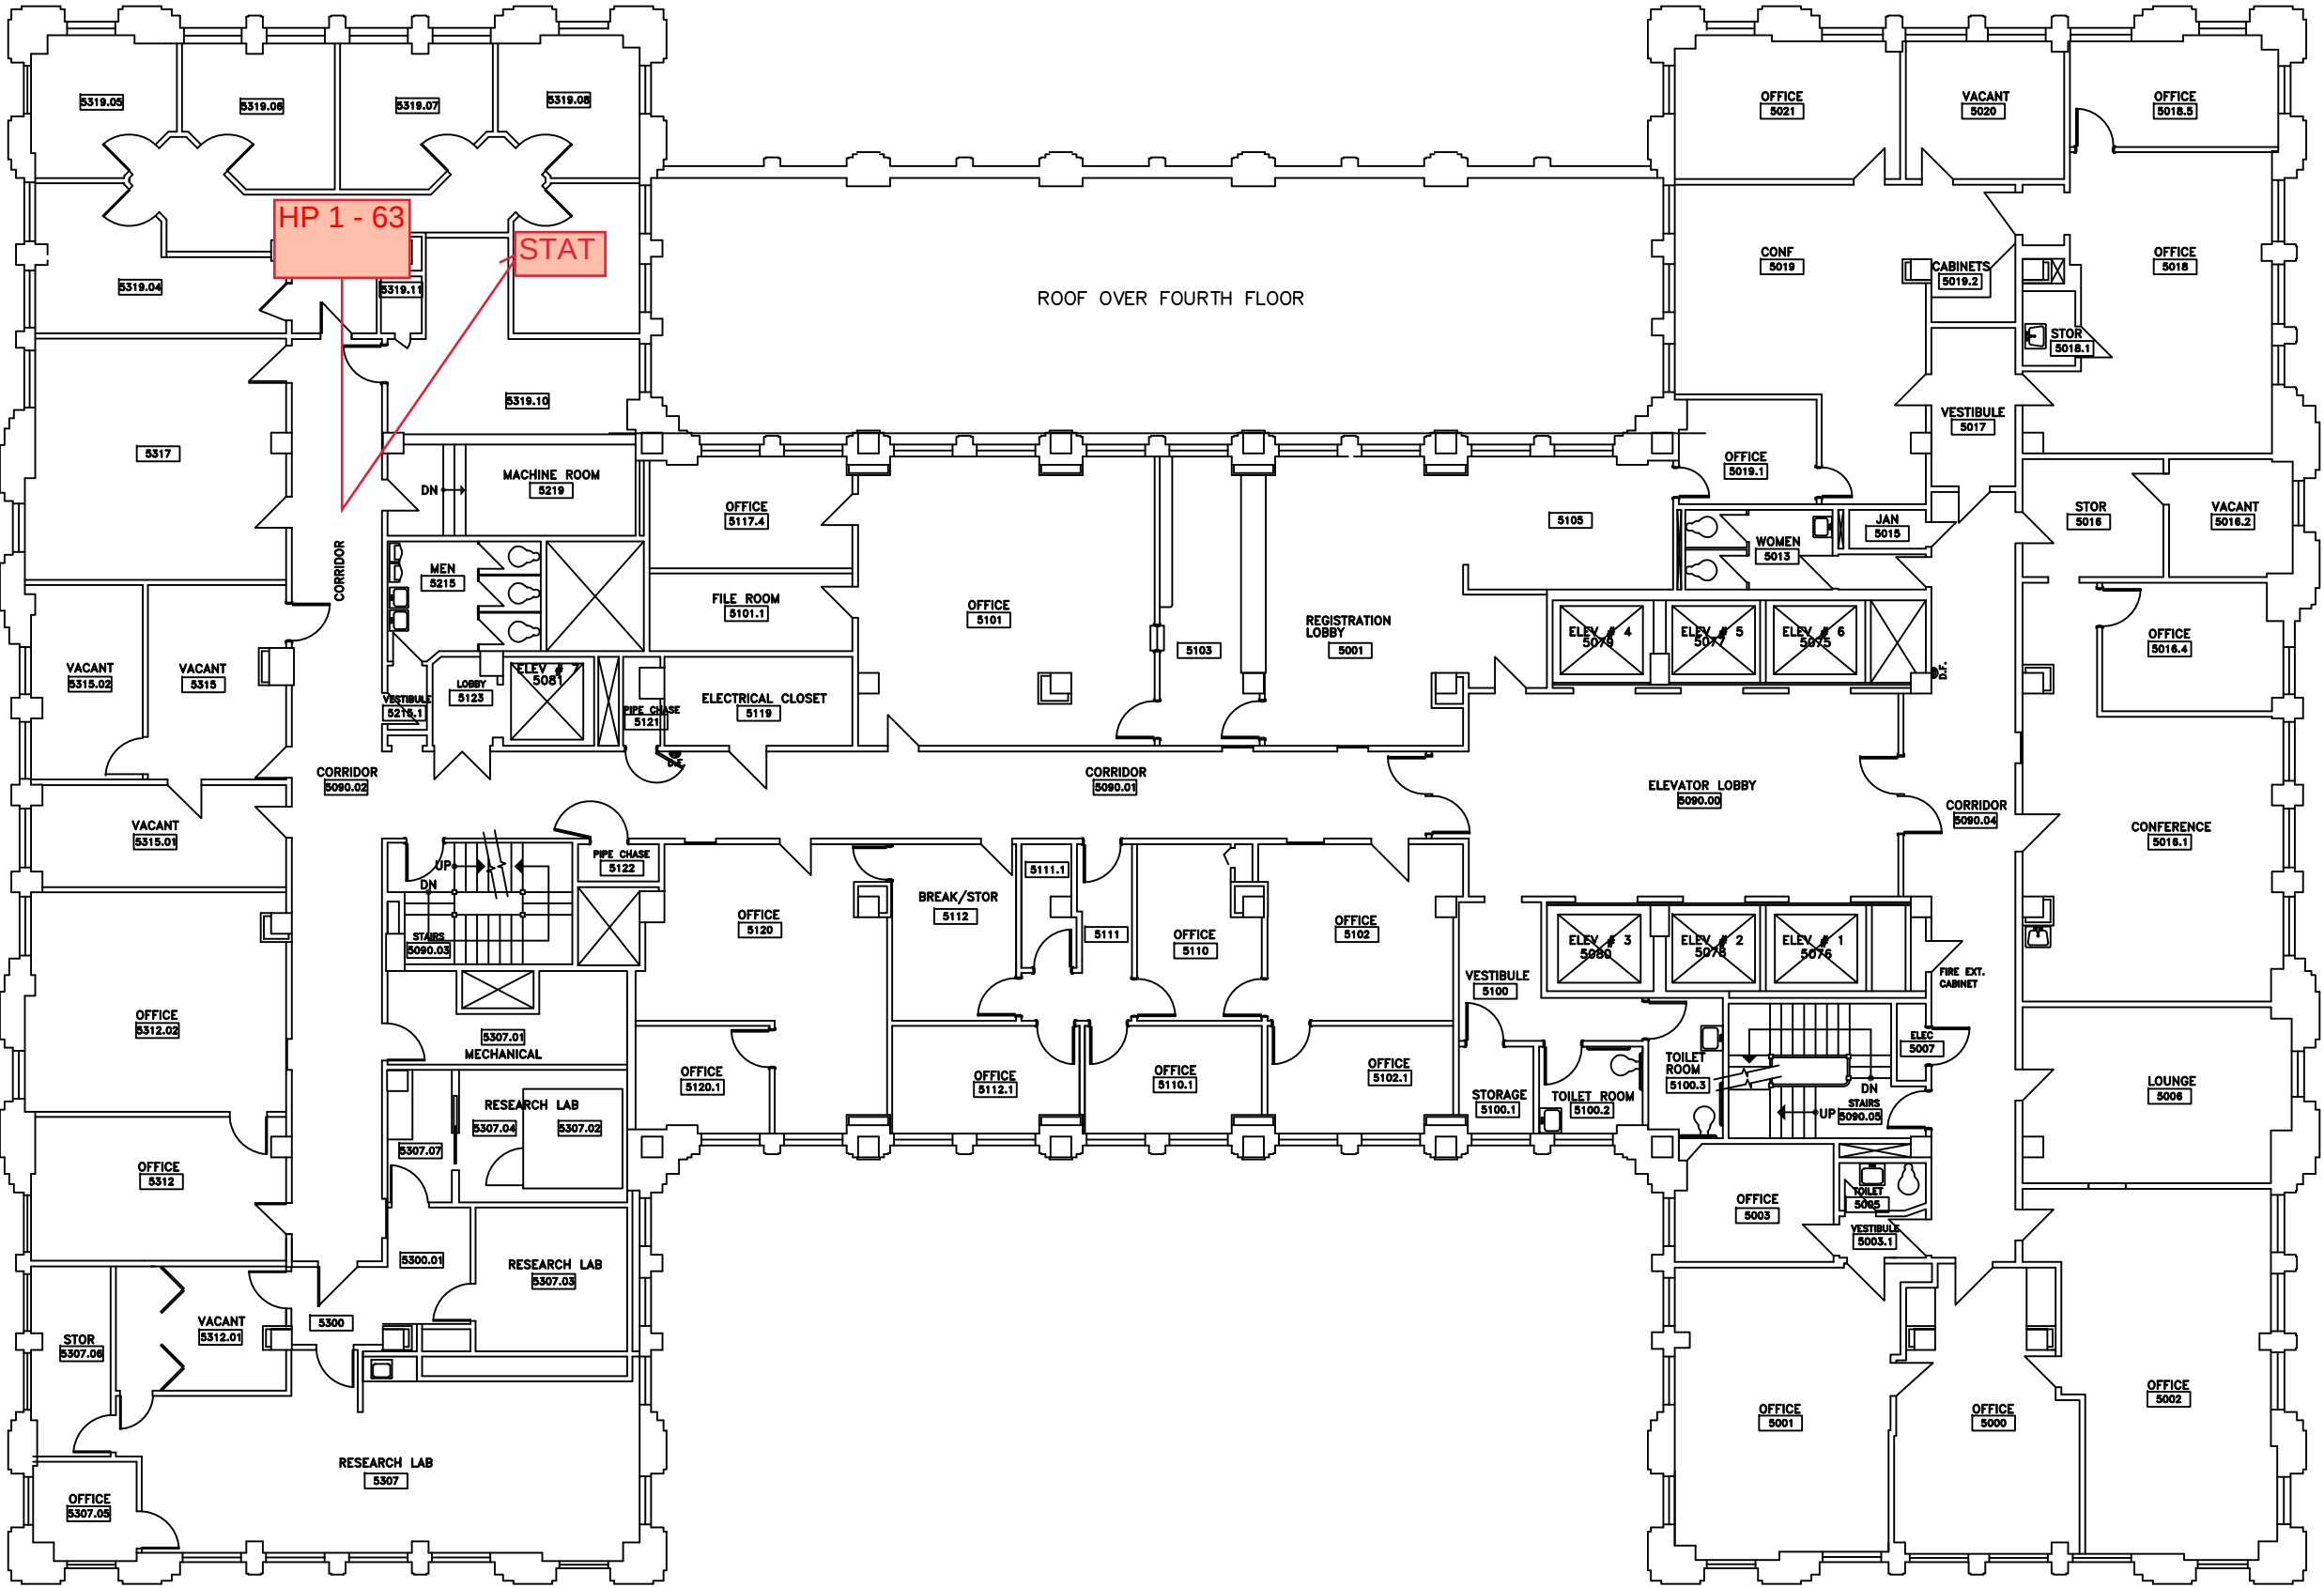

WOODWARD AVENUE

5057 WOODWARD
BUILDING #071
FIFTH FLOOR




DISCLAIMER:
WAYNE STATE UNIVERSITY, FACILITIES PLANNING AND MANAGEMENT
MAKES THESE DOCUMENTS AVAILABLE ON AN "AS IS" BASIS.
THESE DRAWINGS WERE CREATED USING AUTOCAD FROM AUTODESK AND
ARE ACCURATE FOR SPACE MANAGEMENT, 'FLOOR PLAN' USE. THE
USERS WILL HOLD HARMLESS WSU, ITS OFFICERS, AGENTS, AND
EMPLOYEES FROM DAMAGES OR COST, INCLUDING REASONABLE
ATTORNEY'S FEES, ARISING FROM THE USE OF THESE DRAWINGS.

PUTNAM AVENUE

PARKING GARAGE

WOODWARD AVENUE

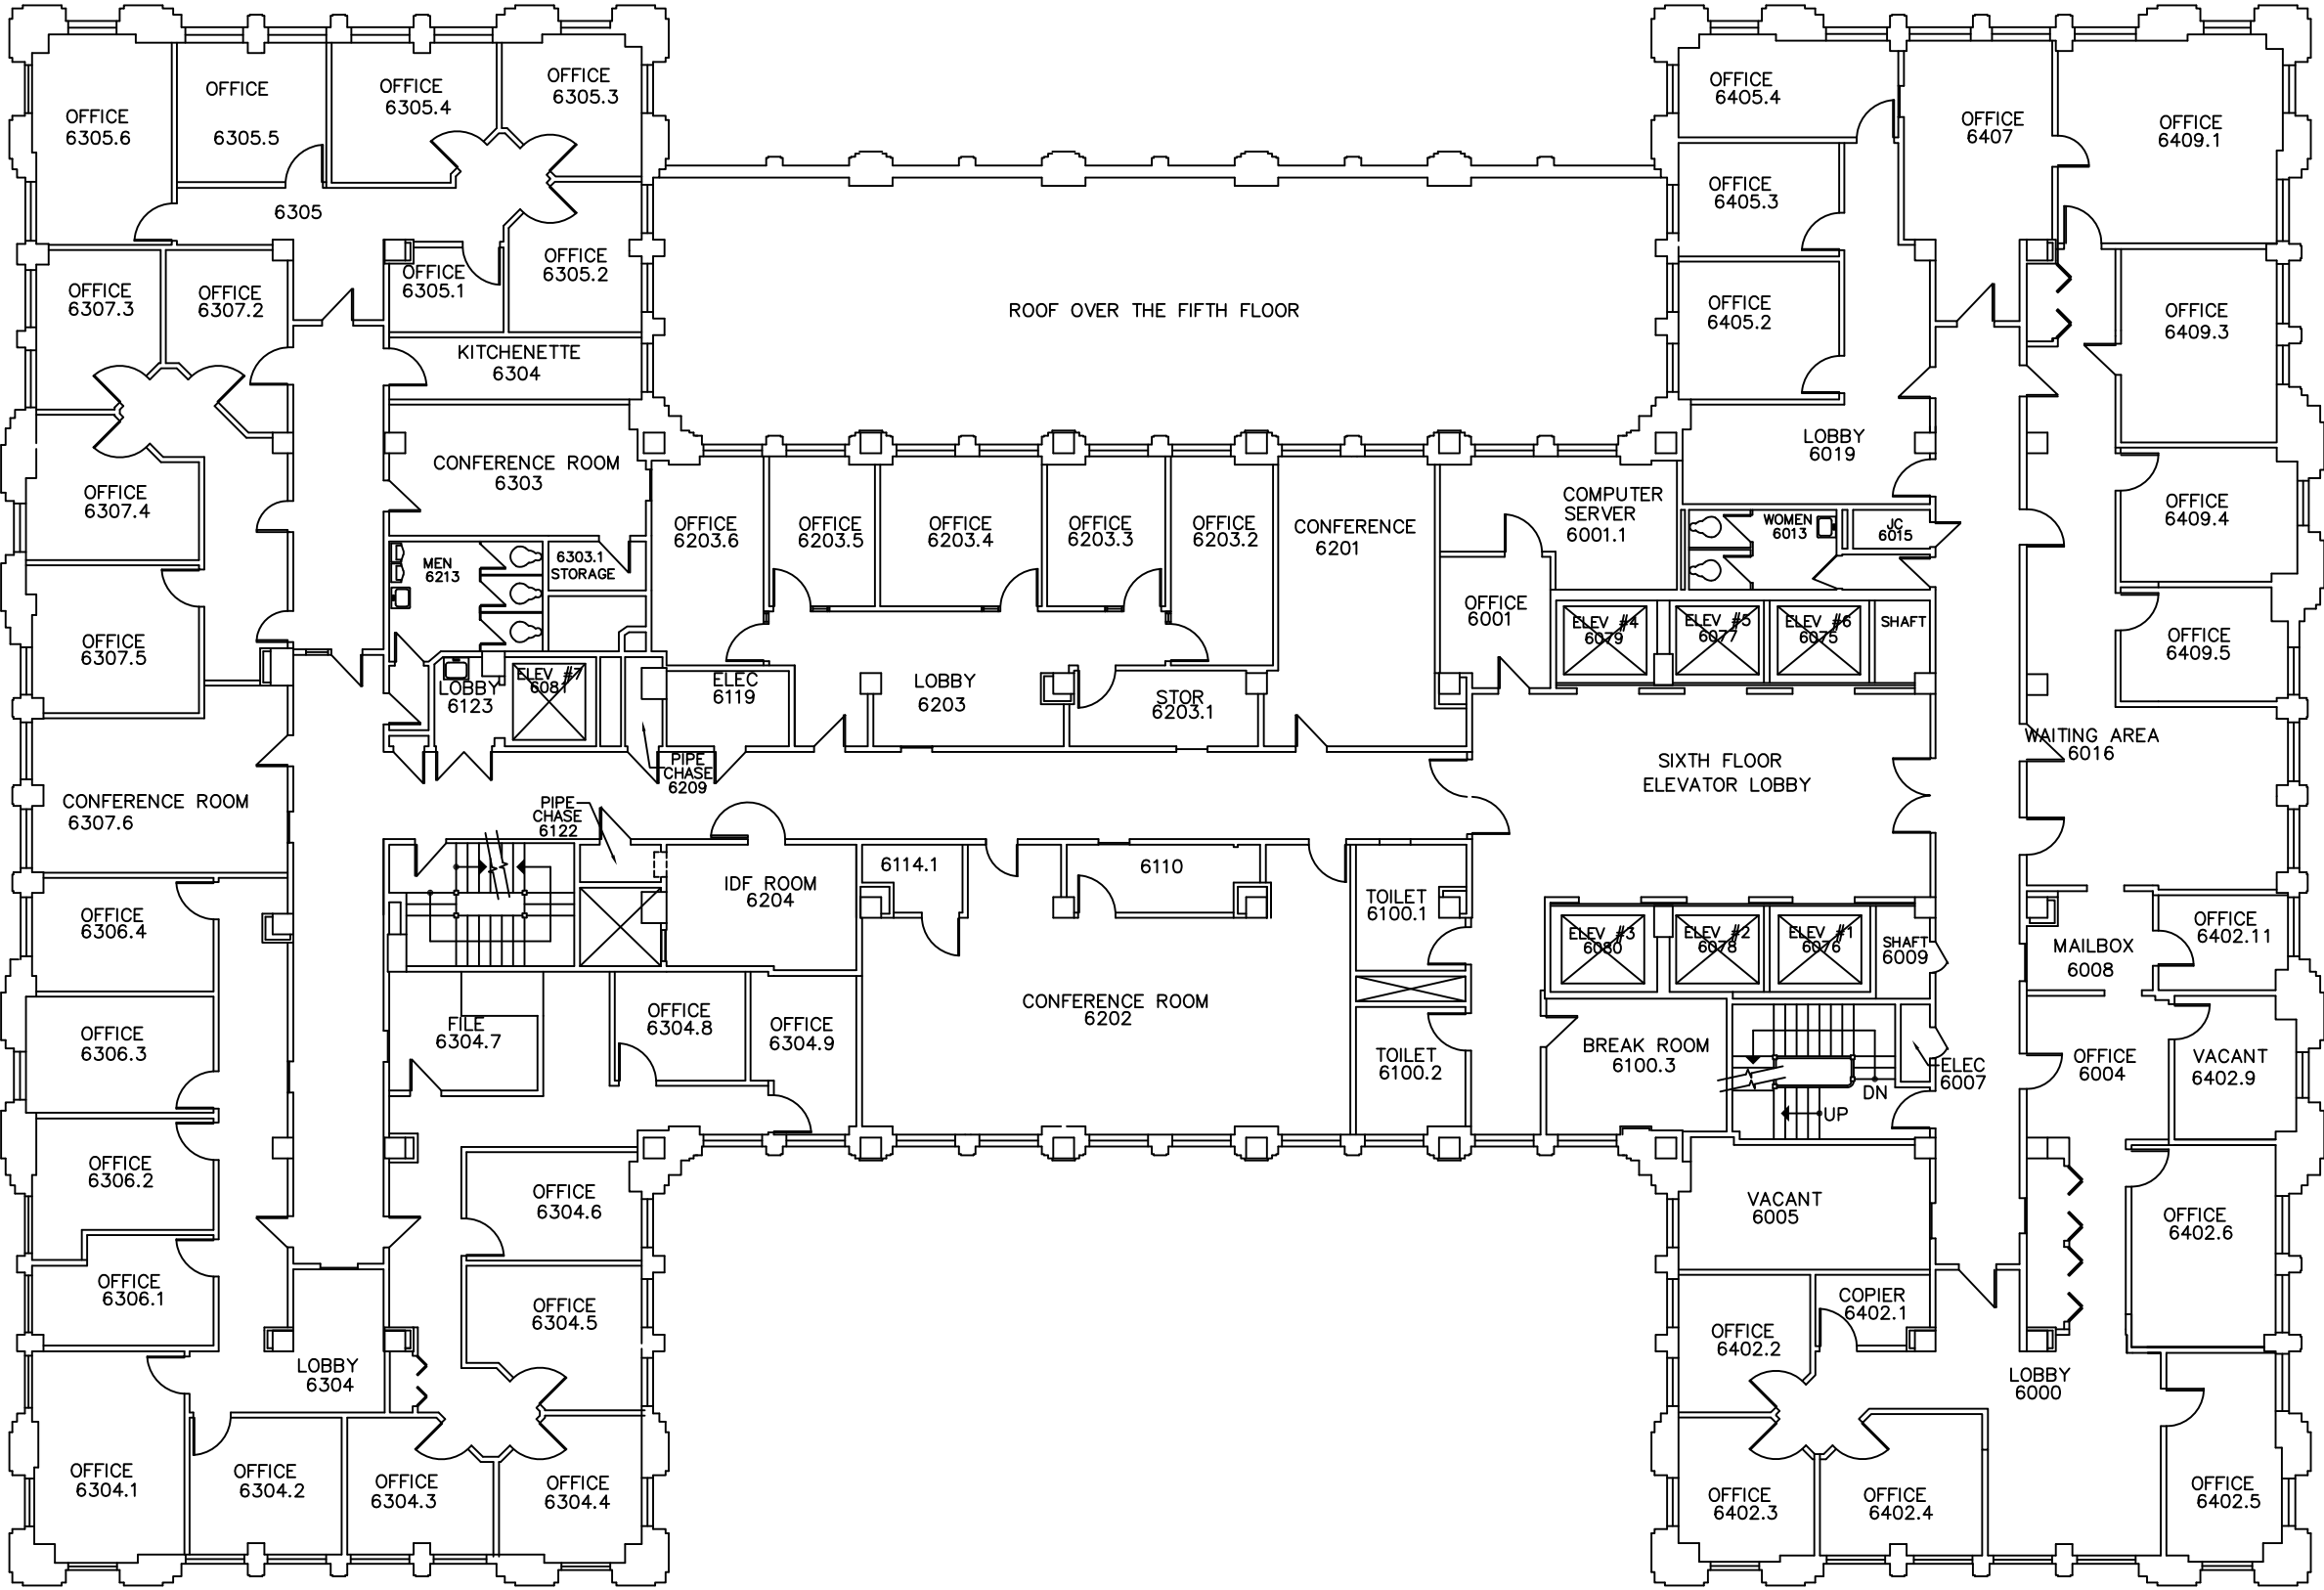


5057 WOODWARD
BUILDING #071
SIXTH FLOOR



DISCLAIMER:
WAYNE STATE UNIVERSITY, FACILITIES PLANNING AND MANAGEMENT
MAKES THESE DOCUMENTS AVAILABLE ON AN "AS IS" BASIS.
THESE DRAWINGS WERE CREATED USING AUTOCAD FROM AUTODESK AND
ARE ACCURATE FOR SPACE MANAGEMENT, 'FLOOR PLAN' USE. THE
USERS WILL HOLD HARMLESS WSU, ITS OFFICERS, AGENTS, AND
EMPLOYEES FROM DAMAGES OR COST, INCLUDING REASONABLE
ATTORNEY'S FEES, ARISING FROM THE USE OF THESE DRAWINGS.

MARIE
DONALDSON
HOUSE

Provide & install
new heat pump

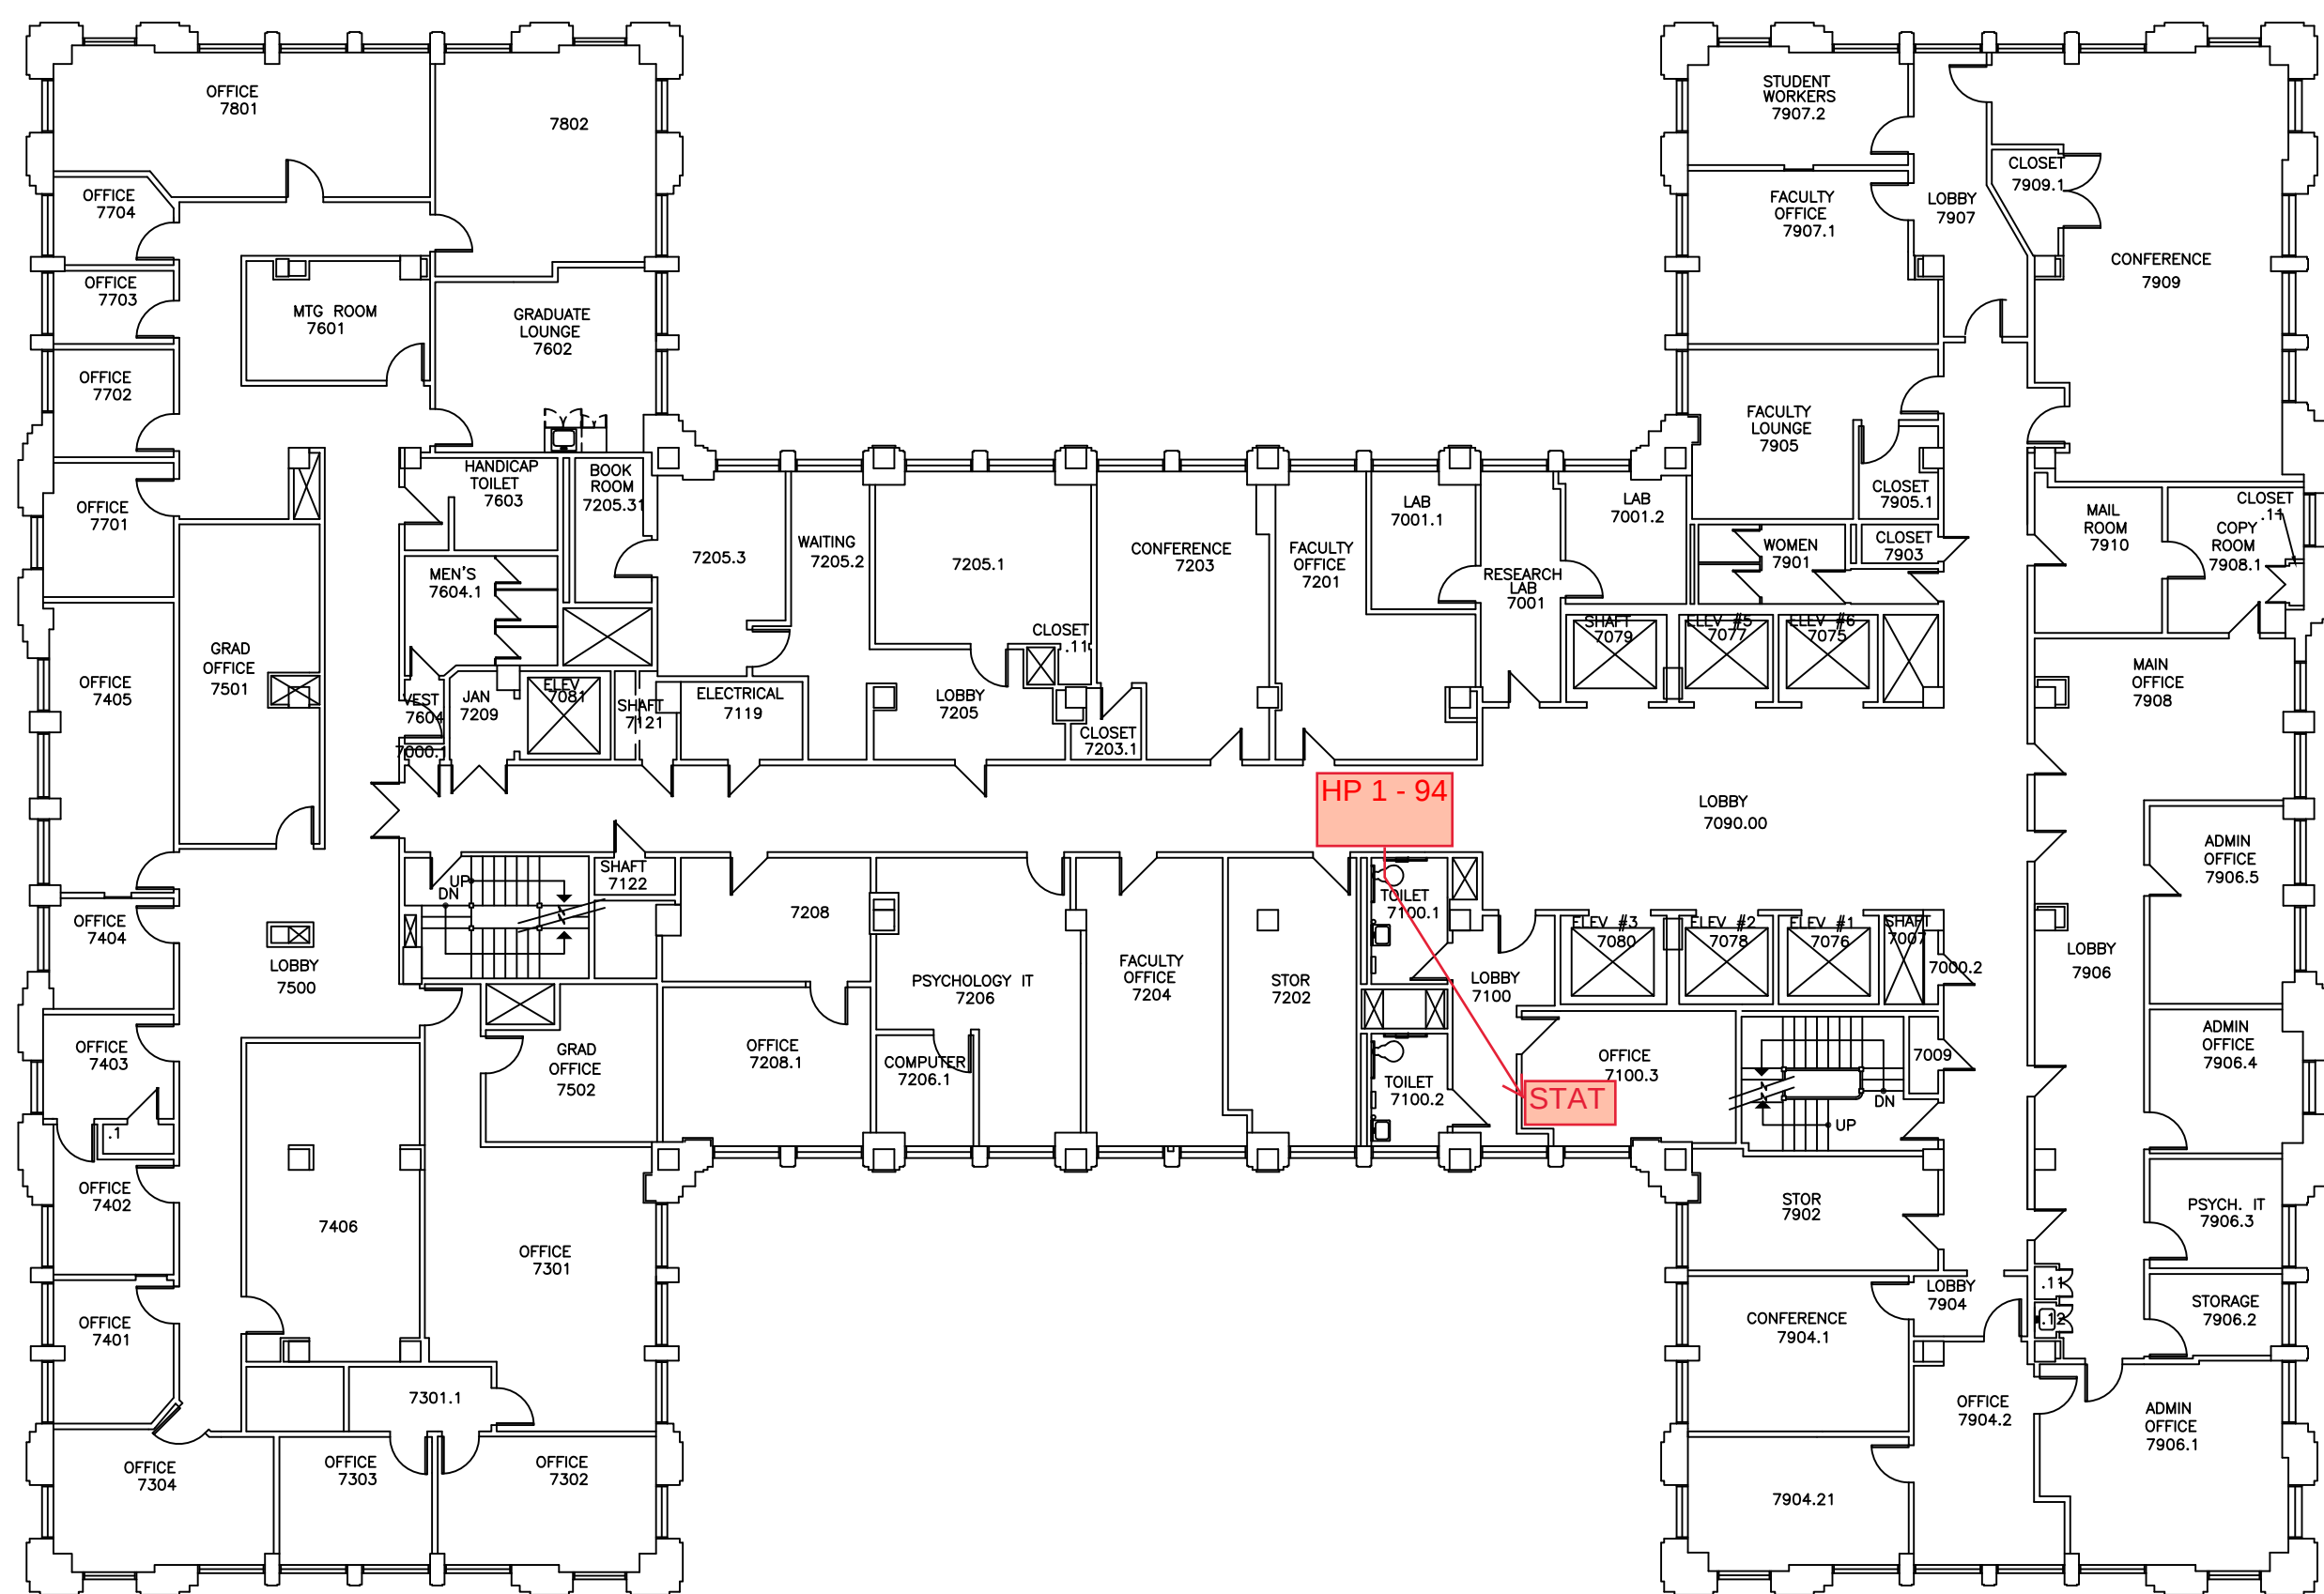

5057 WOODWARD
BUILDING #071
SEVENTH FLOOR



DISCLAIMER:
WAYNE STATE UNIVERSITY, FACILITIES PLANNING AND MANAGEMENT
MAKES THESE DOCUMENTS AVAILABLE ON AN "AS IS" BASIS.
THESE DRAWINGS WERE CREATED USING AUTOCAD FROM AUTODESK AND
ARE ACCURATE FOR SPACE MANAGEMENT, 'FLOOR PLAN' USE. THE
USERS WILL HOLD HARMLESS WSU, ITS OFFICERS, AGENTS, AND
EMPLOYEES FROM DAMAGES OR COST, INCLUDING REASONABLE
ATTORNEY'S FEES, ARISING FROM THE USE OF THESE DRAWINGS.

Key Notes:

Replace existing
HP - 1 - 121

Provide & install
new heat pump

Replace existing
HP - 1 - 122


Provide & install
new heat pump



5057 WOODWARD
BUILDING #071
EIGHTH FLOOR



DISCLAIMER:
WAYNE STATE UNIVERSITY, FACILITIES PLANNING AND MANAGEMENT
MAKES THESE DOCUMENTS AVAILABLE ON AN "AS IS" BASIS.
THESE DRAWINGS WERE CREATED USING AUTOCAD FROM AUTODESK AND
ARE ACCURATE FOR SPACE MANAGEMENT, 'FLOOR PLAN' USE. THE
USERS WILL HOLD HARMLESS WSU, ITS OFFICERS, AGENTS, AND
EMPLOYEES FROM DAMAGES OR COST, INCLUDING REASONABLE
ATTORNEY'S FEES, ARISING FROM THE USE OF THESE DRAWINGS.

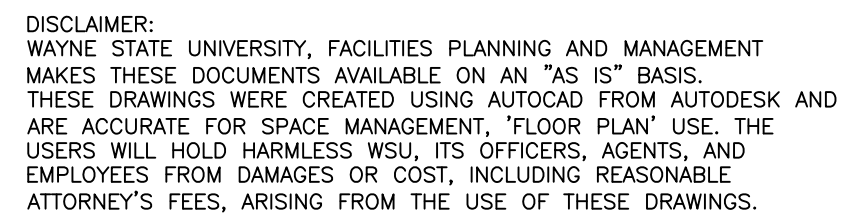

PUTNAM AVENUE

Key Notes:

- Replace existing HP - 2 - 64
- Provide & install new heat pump

Replace existing
HP - 2 - 64

Provide & install
new heat pump

PARKING GARAGE

WOODWARD AVENUE

5057 WOODWARD
BUILDING #071
TENTH FLOOR



DISCLAIMER:
WAYNE STATE UNIVERSITY, FACILITIES PLANNING AND MANAGEMENT
MAKES THESE DOCUMENTS AVAILABLE ON AN "AS IS" BASIS.
THESE DRAWINGS WERE CREATED USING AUTOCAD FROM AUTODESK AND
ARE ACCURATE FOR SPACE MANAGEMENT, 'FLOOR PLAN' USE. THE
USERS WILL HOLD HARMLESS WSU, ITS OFFICERS, AGENTS, AND
EMPLOYEES FROM DAMAGES OR COST, INCLUDING REASONABLE
ATTORNEY'S FEES, ARISING FROM THE USE OF THESE DRAWINGS.

MARIE
DONALDSON
HOUSE

PUTNAM AVENUE

Key Notes:


Replace existing
HP - 2 - 72

Install new owner
provided heat
pump

Replace existing
HP - 2 - 77


Provide & install
new heat pump

PARKING GARAGE

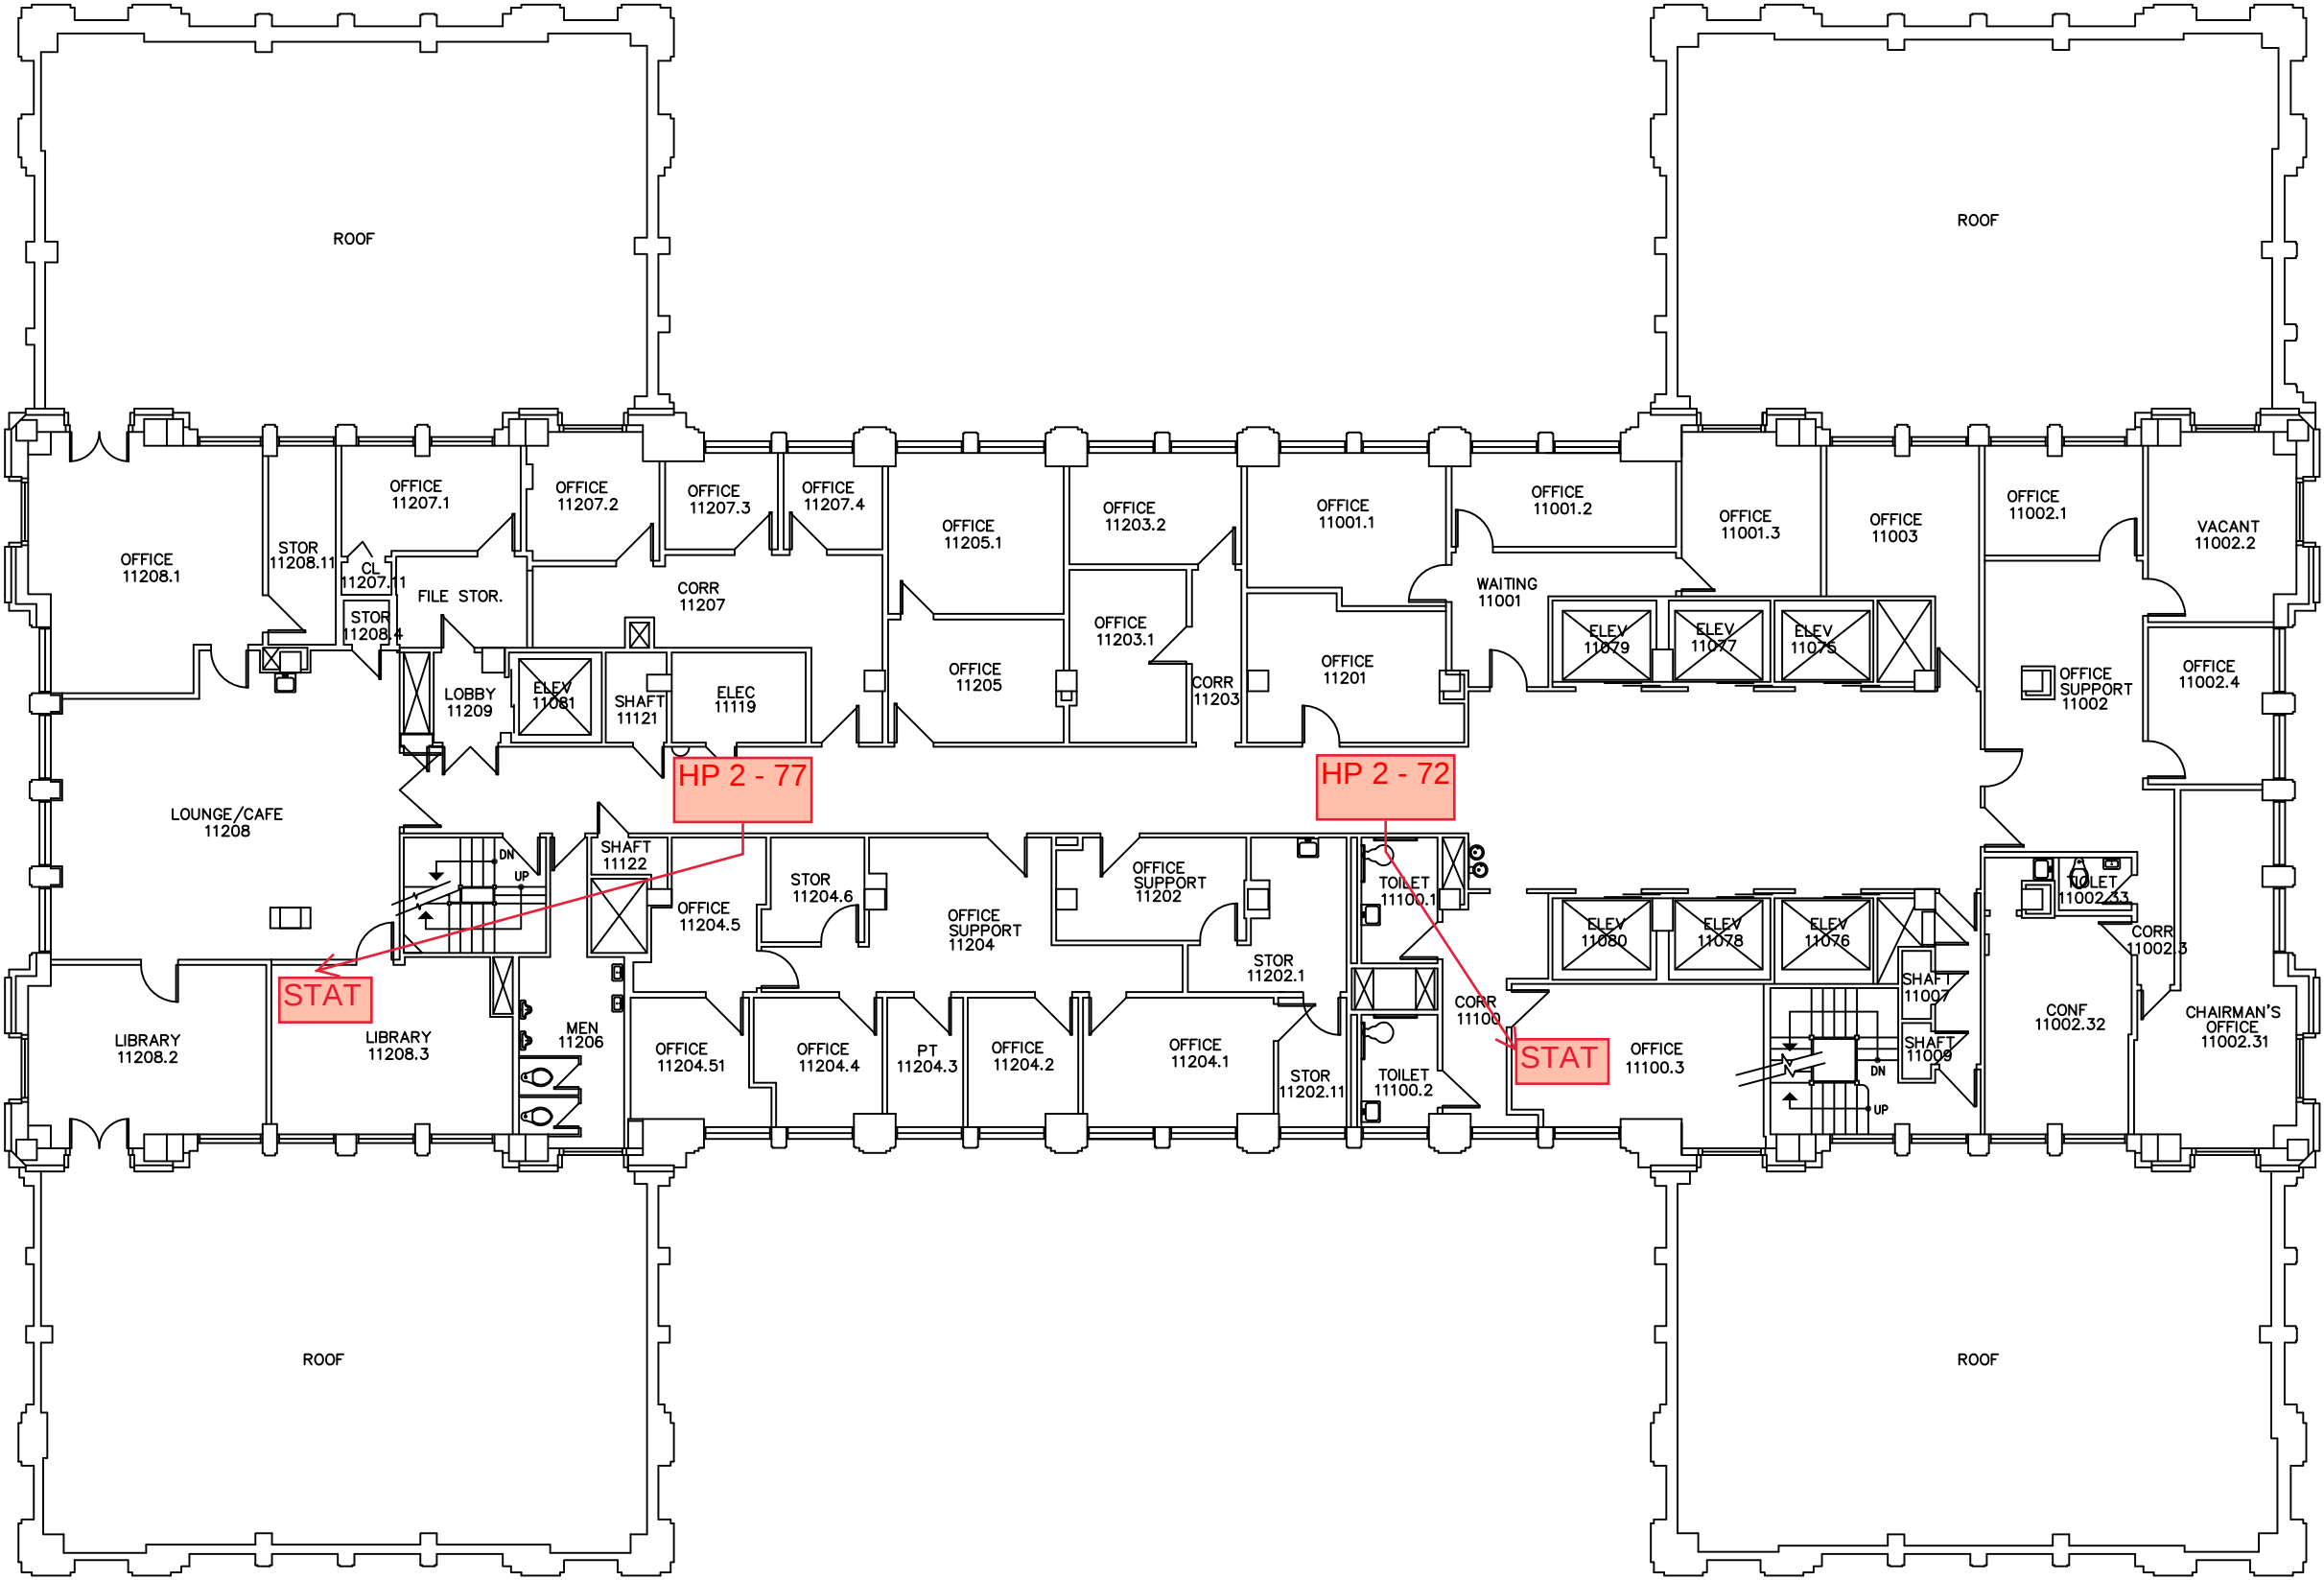

WOODWARD AVENUE

5057 WOODWARD
BUILDING #071
ELEVENTH FLOOR

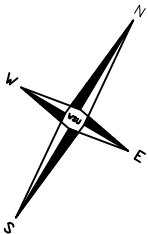

DISCLAIMER:
WAYNE STATE UNIVERSITY, FACILITIES PLANNING AND MANAGEMENT
MAKES THESE DOCUMENTS AVAILABLE ON AN "AS IS" BASIS.
THESE DRAWINGS WERE CREATED USING AUTOCAD FROM AUTODESK AND
ARE ACCURATE FOR SPACE MANAGEMENT, 'FLOOR PLAN' USE. THE
USERS WILL HOLD HARMLESS WSU, ITS OFFICERS, AGENTS, AND
EMPLOYEES FROM DAMAGES OR COST, INCLUDING REASONABLE
ATTORNEY'S FEES, ARISING FROM THE USE OF THESE DRAWINGS.


MARIE
DONALDSON
HOUSE

Key Notes:

Replace existing
HP - 2 - 85


Provide & install
new heat pump

PARKING GARAGE

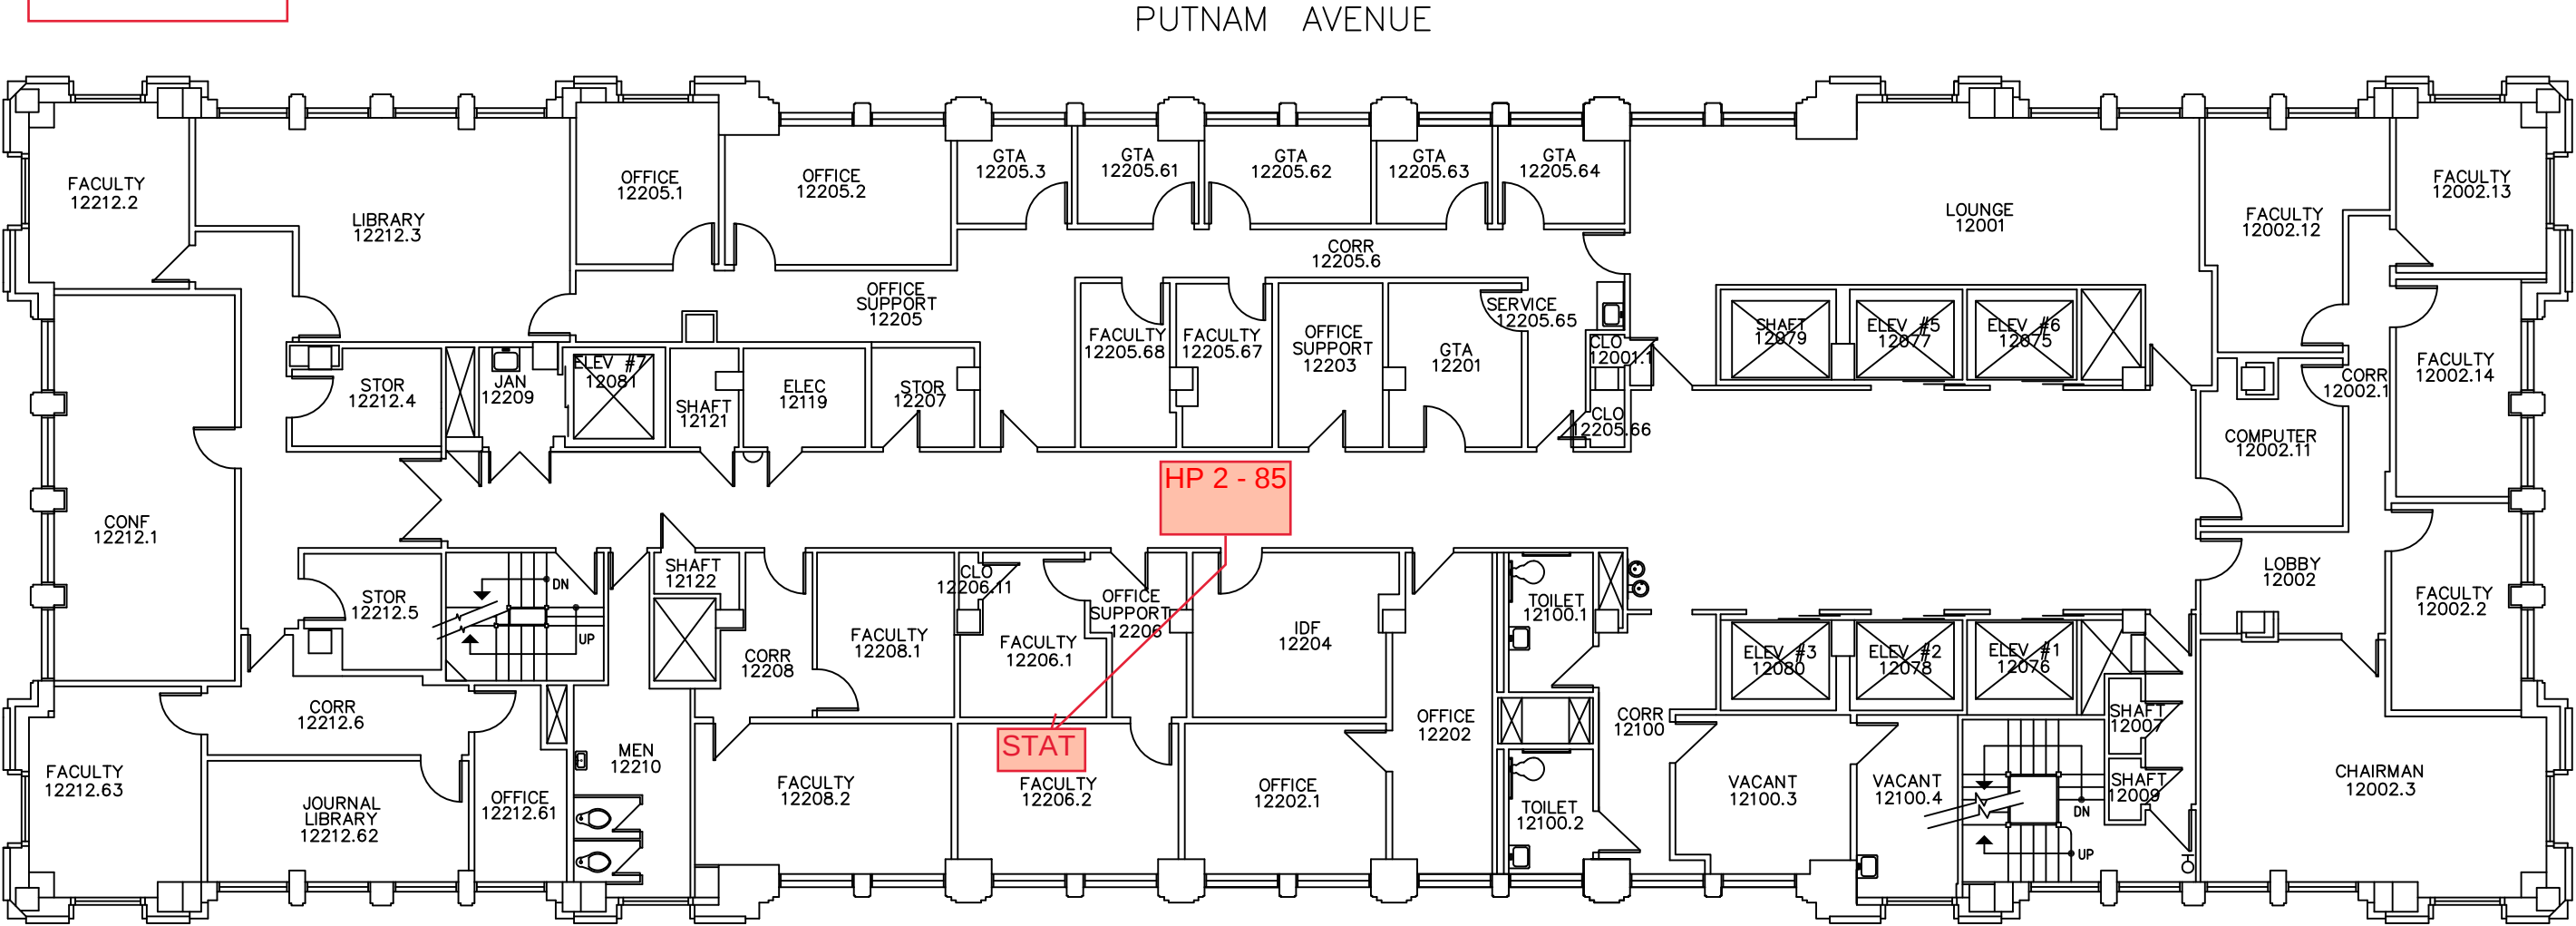

WOODWARD AVENUE


5057 WOODWARD
BUILDING #071
TWELFTH FLOOR

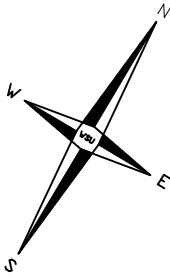


DISCLAIMER:
WAYNE STATE UNIVERSITY, FACILITIES PLANNING AND MANAGEMENT
MAKES THESE DOCUMENTS AVAILABLE ON AN "AS IS" BASIS.
THESE DRAWINGS WERE CREATED USING AUTOCAD FROM AUTODESK AND
ARE ACCURATE FOR SPACE MANAGEMENT, 'FLOOR PLAN' USE. THE
USERS WILL HOLD HARMLESS WSU, ITS OFFICERS, AGENTS, AND
EMPLOYEES FROM DAMAGES OR COST, INCLUDING REASONABLE
ATTORNEY'S FEES, ARISING FROM THE USE OF THESE DRAWINGS.

MARIE
DONALDSON
HOUSE

PARKING GARAGE

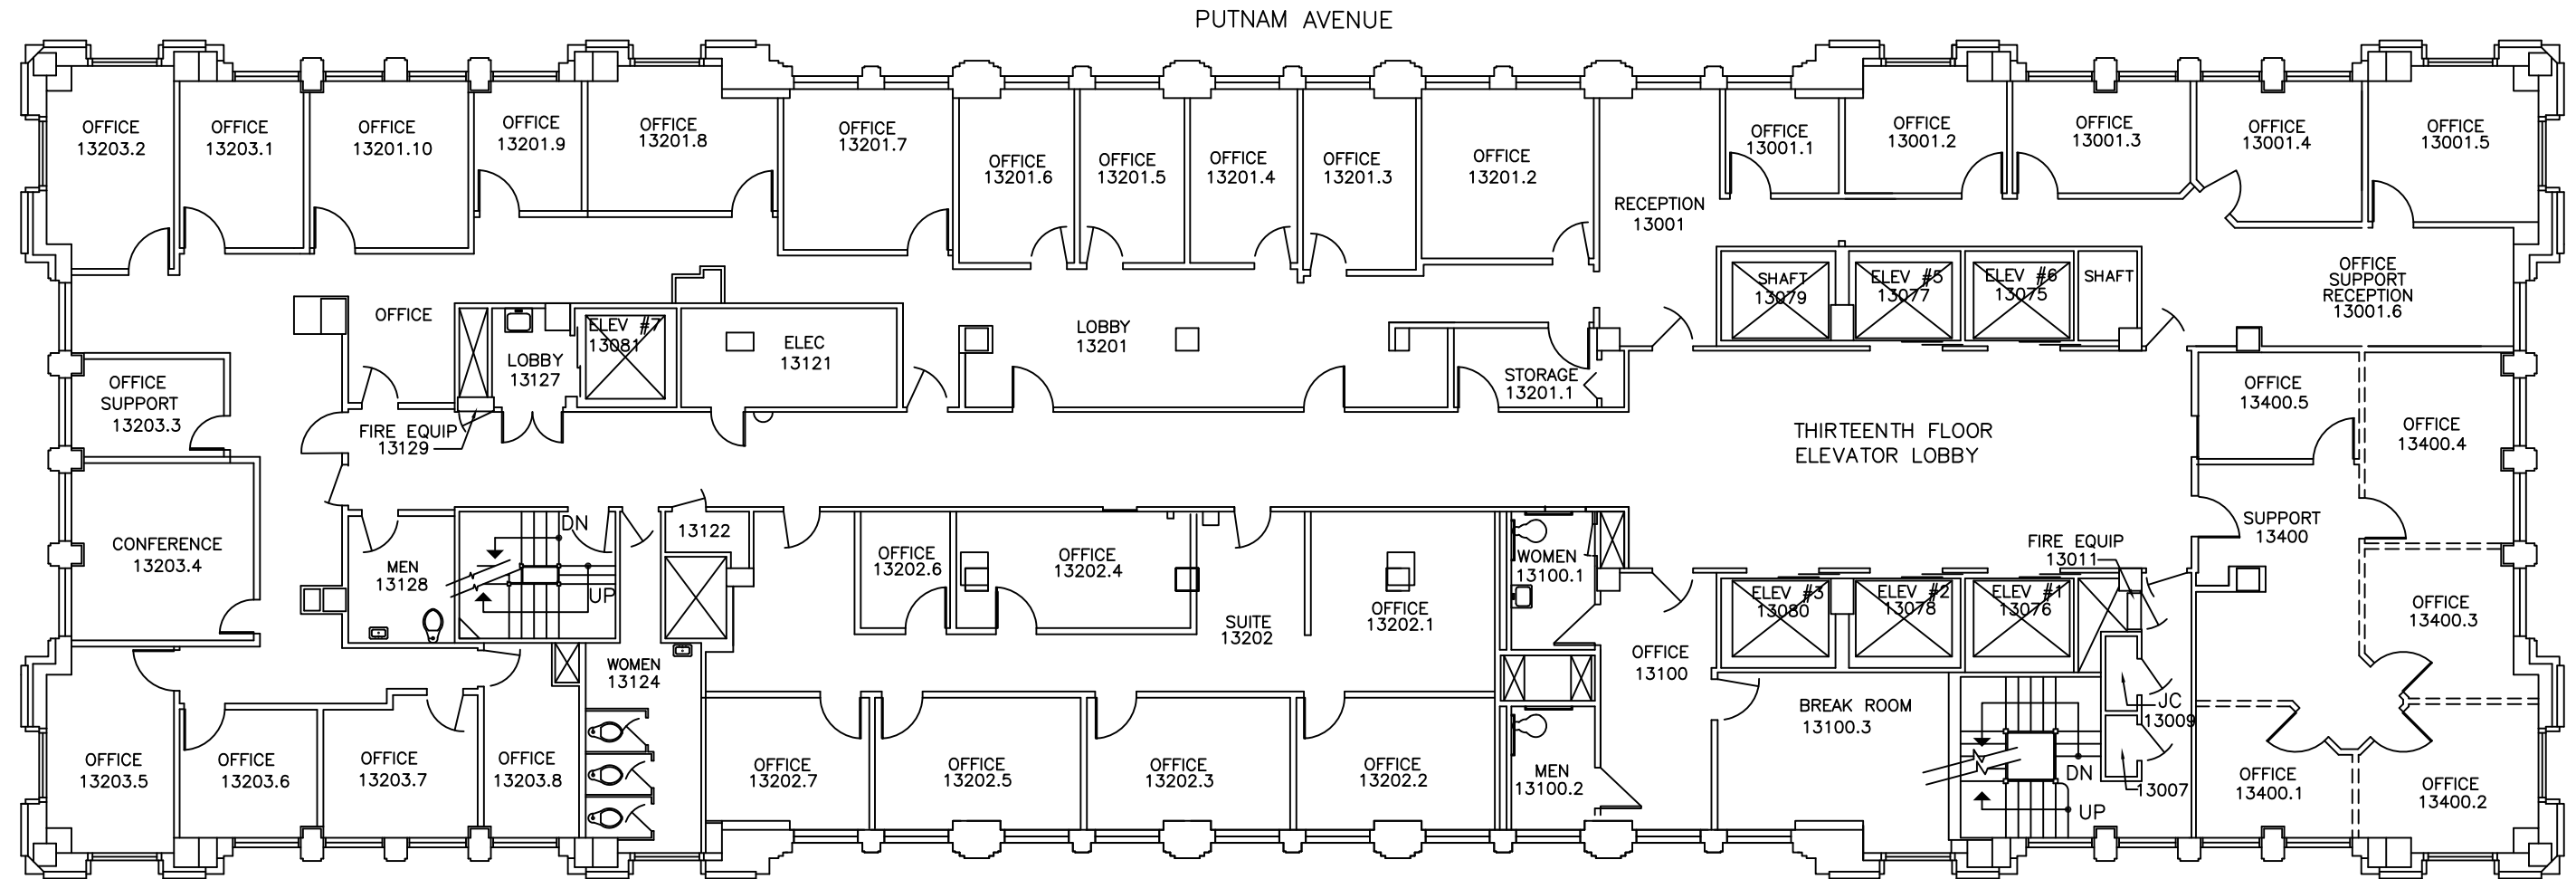

5057 WOODWARD
BUILDING #071
THIRTEENTH FLOOR

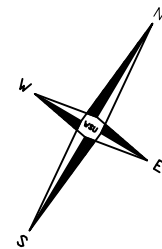


DISCLAIMER:
WAYNE STATE UNIVERSITY, FACILITIES PLANNING AND MANAGEMENT
MAKES THESE DOCUMENTS AVAILABLE ON AN "AS IS" BASIS.
THESE DRAWINGS WERE CREATED USING AUTOCAD FROM AUTODESK AND
ARE ACCURATE FOR SPACE MANAGEMENT, 'FLOOR PLAN' USE. THE
USERS WILL HOLD HARMLESS WSU, ITS OFFICERS, AGENTS, AND
EMPLOYEES FROM DAMAGES OR COST, INCLUDING REASONABLE
ATTORNEY'S FEES, ARISING FROM THE USE OF THESE DRAWINGS.

MARIE
DONALDSON
HOUSE

PARKING GARAGE

PUTNAM AVENUE

WOODWARD AVENUE

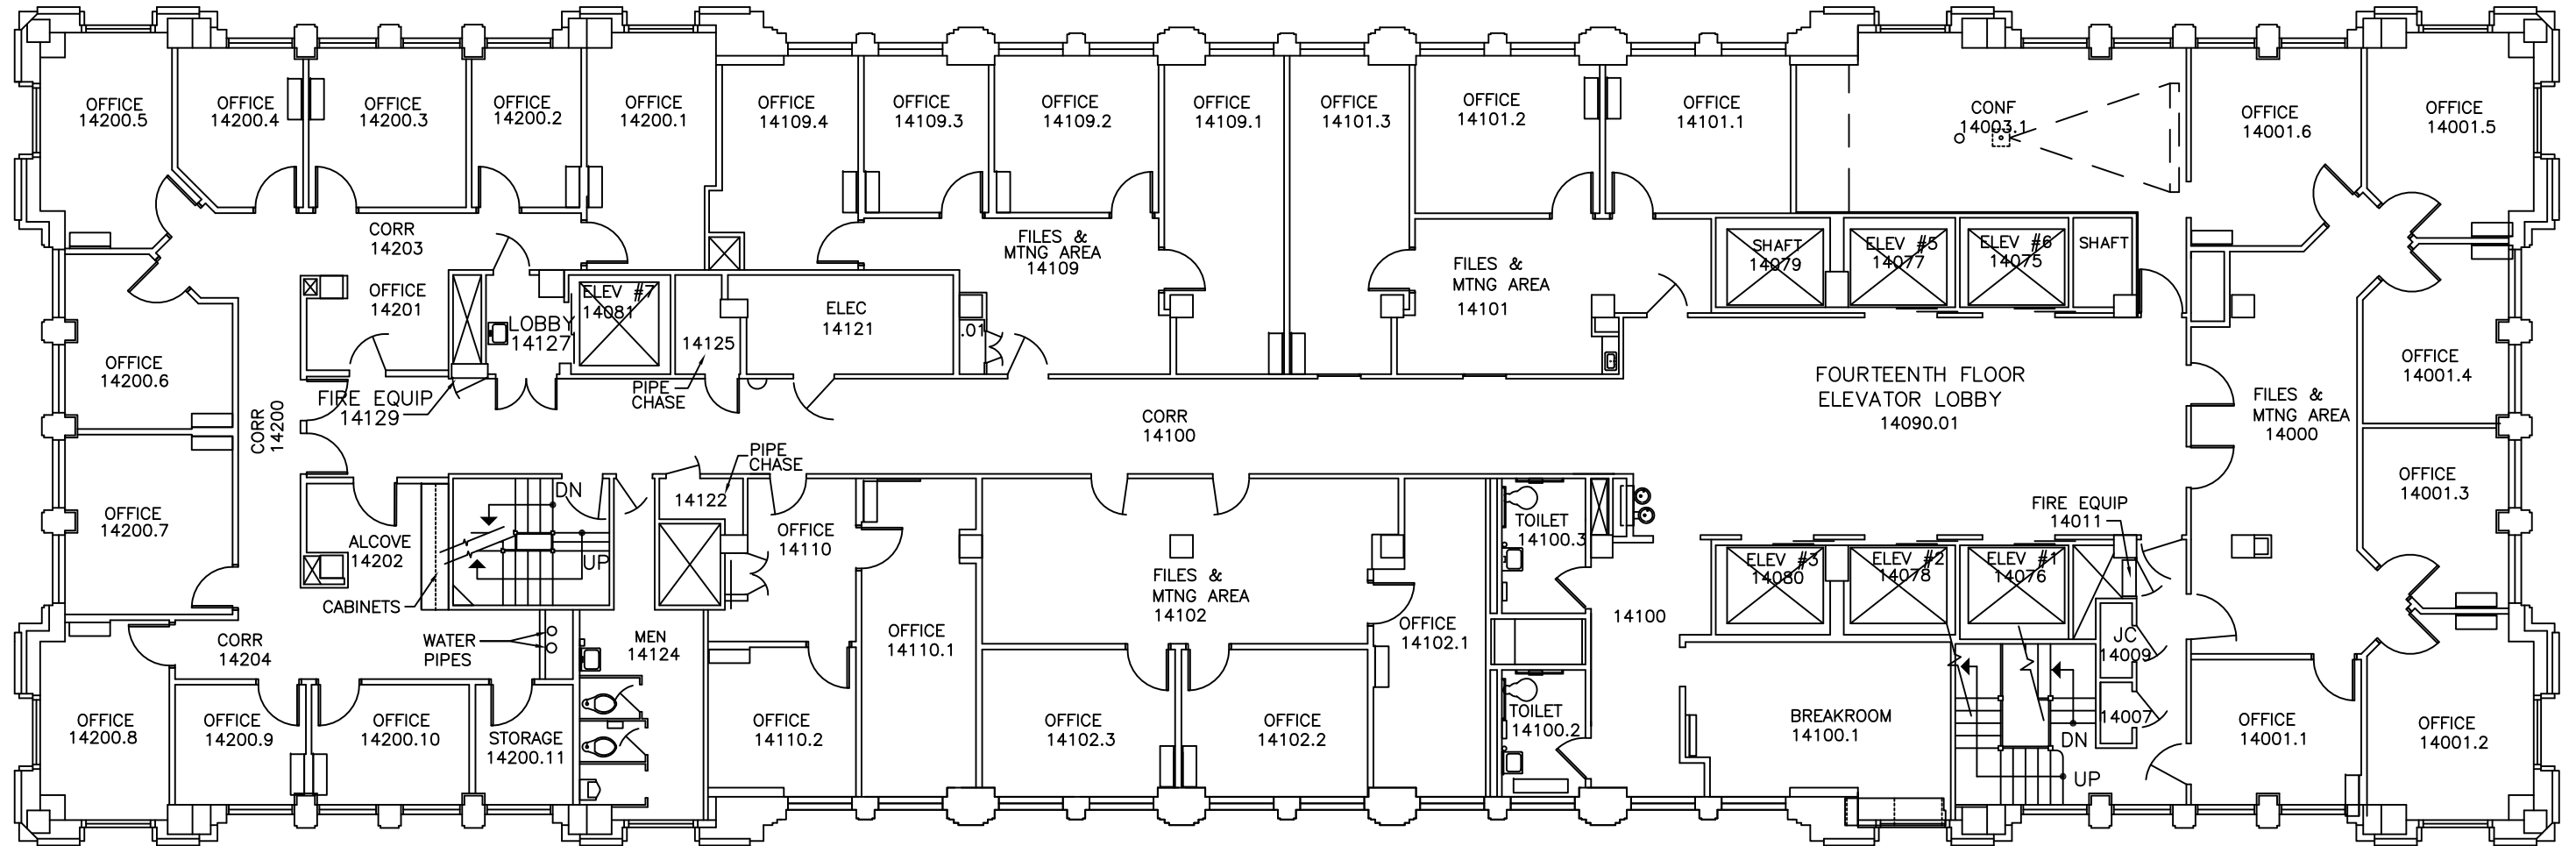

5057 WOODWARD
BUILDING #071
FOURTEENTH FLOOR



DISCLAIMER:
WAYNE STATE UNIVERSITY, FACILITIES PLANNING AND MANAGEMENT
MAKES THESE DOCUMENTS AVAILABLE ON AN "AS IS" BASIS.
THESE DRAWINGS WERE CREATED USING AUTOCAD FROM AUTODESK AND
ARE ACCURATE FOR SPACE MANAGEMENT, 'FLOOR PLAN' USE. THE
USERS WILL HOLD HARMLESS WSU, ITS OFFICERS, AGENTS, AND
EMPLOYEES FROM DAMAGES OR COST, INCLUDING REASONABLE
ATTORNEY'S FEES, ARISING FROM THE USE OF THESE DRAWINGS.


MARIE
DONALDSON
HOUSE

[illegible]


MARIE
DONALDSON
HOUSE

PARKING GARAGE

PUTNAM AVENUE

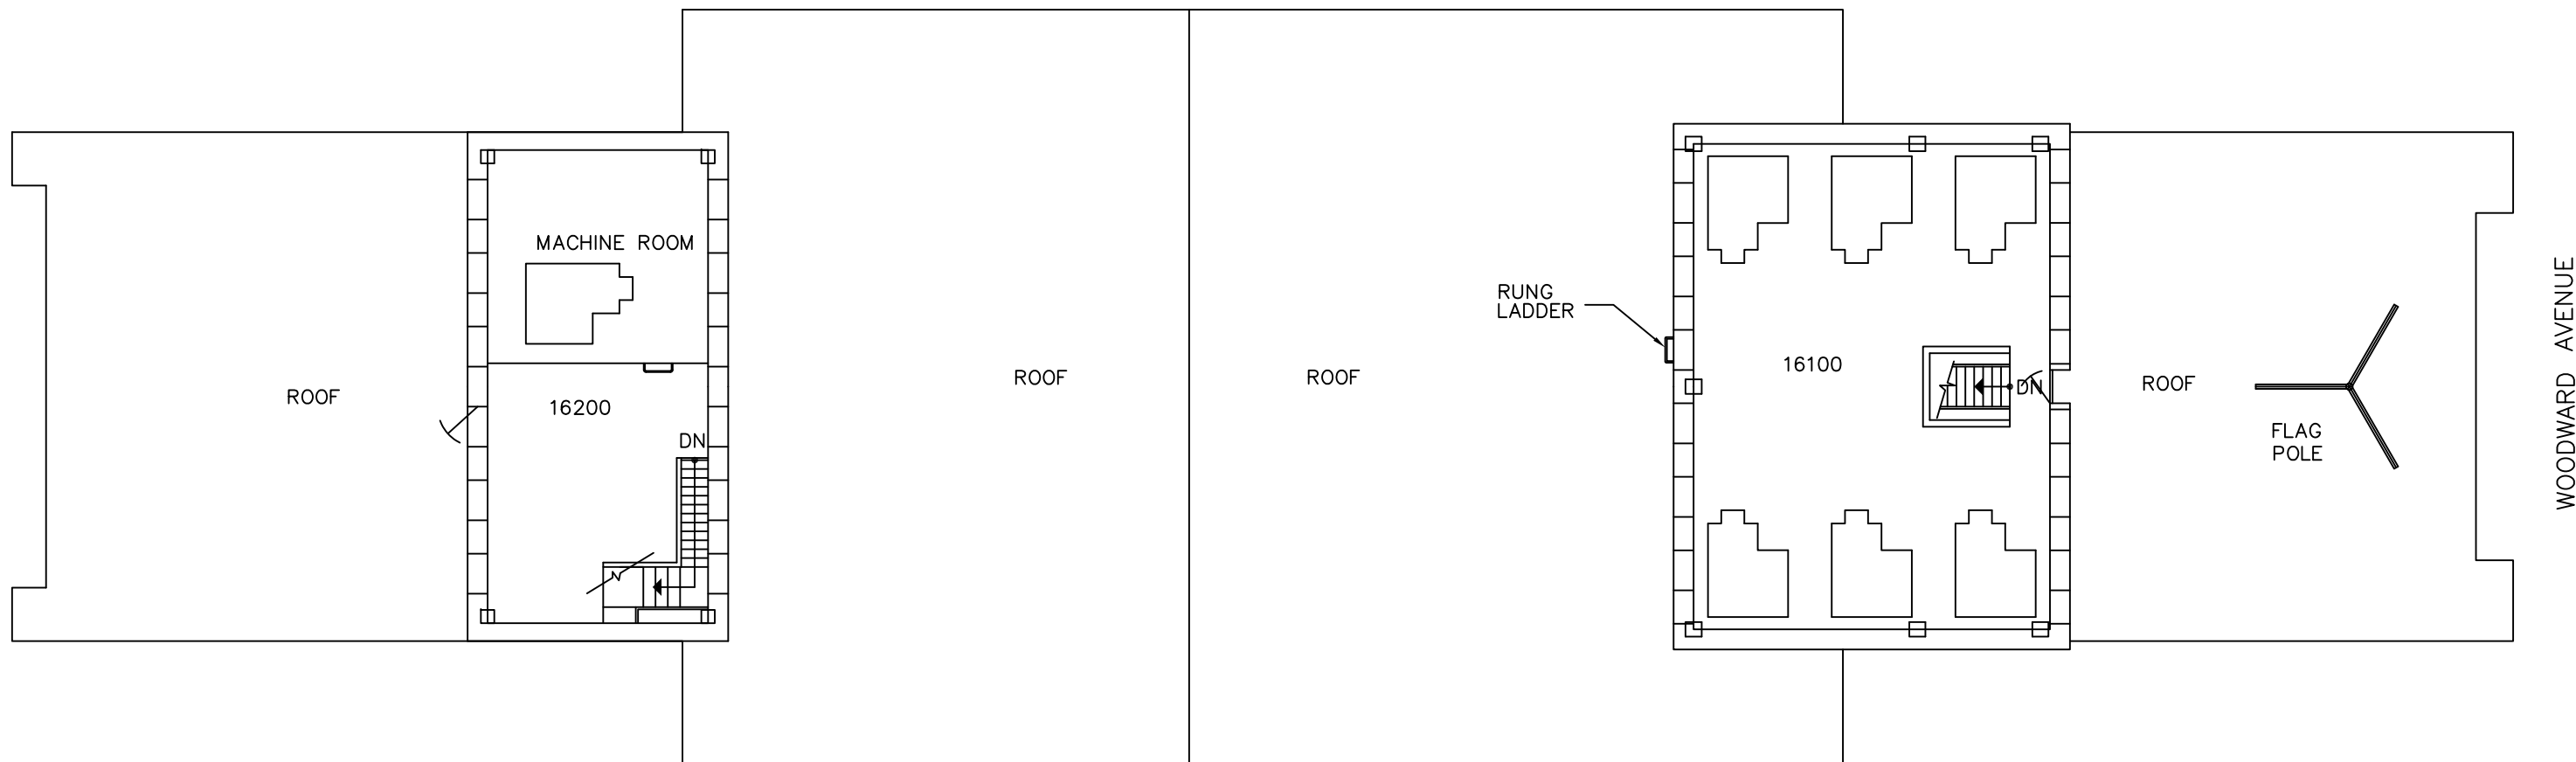

5057 WOODWARD
BUILDING #071
ROOF / PENTHOUSE FLOOR

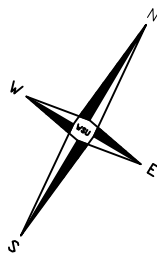

DISCLAIMER:
WAYNE STATE UNIVERSITY, FACILITIES PLANNING AND MANAGEMENT
MAKES THESE DOCUMENTS AVAILABLE ON AN "AS IS" BASIS.
THESE DRAWINGS WERE CREATED USING AUTOCAD FROM AUTODESK AND
ARE ACCURATE FOR SPACE MANAGEMENT, 'FLOOR PLAN' USE. THE
USERS WILL HOLD HARMLESS WSU, ITS OFFICERS, AGENTS, AND
EMPLOYEES FROM DAMAGES OR COST, INCLUDING REASONABLE
ATTORNEY'S FEES, ARISING FROM THE USE OF THESE DRAWINGS.

MARIE
DONALDSON
HOUSE

WOODWARD AVENUE