

2015_01.kxx.0: Template Version

- Civil Engineering
Giffeth Webster
28 W. Adams Street Suite 1200
Detroit, MI 48226
P 313.962.4442
- Structural Engineering
Deval Nae Consulting Engineers
6765 Daily Road
West Bloomfield, MI 48322
P 248.932.2010
- Mechanical Engineering
Strategic Energy Solutions
4000 West Eleven Mile Road
Berkley, MI 48072
P 248-399-1900
- Electrical Engineering
Strategic Energy Solutions
4000 West Eleven Mile Road
Berkley, MI 48072
P 248-399-1900
- Security and Telecom
Commtech Design
6881 Belding Road NE Suite 101
Rochester, MI 49341
P 616-446-4545

Client
WAYNE STATE UNIVERSITY
UNIVERSITY FP&M
5454 Cass Ave
Detroit, MI 48202


WAYNE STATE UNIVERSITY

Thompson Home New Student Housing
WSU PROJECT NO. 504-277444
Drawing Title
FIRST FLOOR
FURNITURE PLAN

Project Number: 2013088.08
Drawn By: Designer
Approved By: Checker
Scale: As Indicated
Seal:

Signature:
Drawing No:

A7.7.6

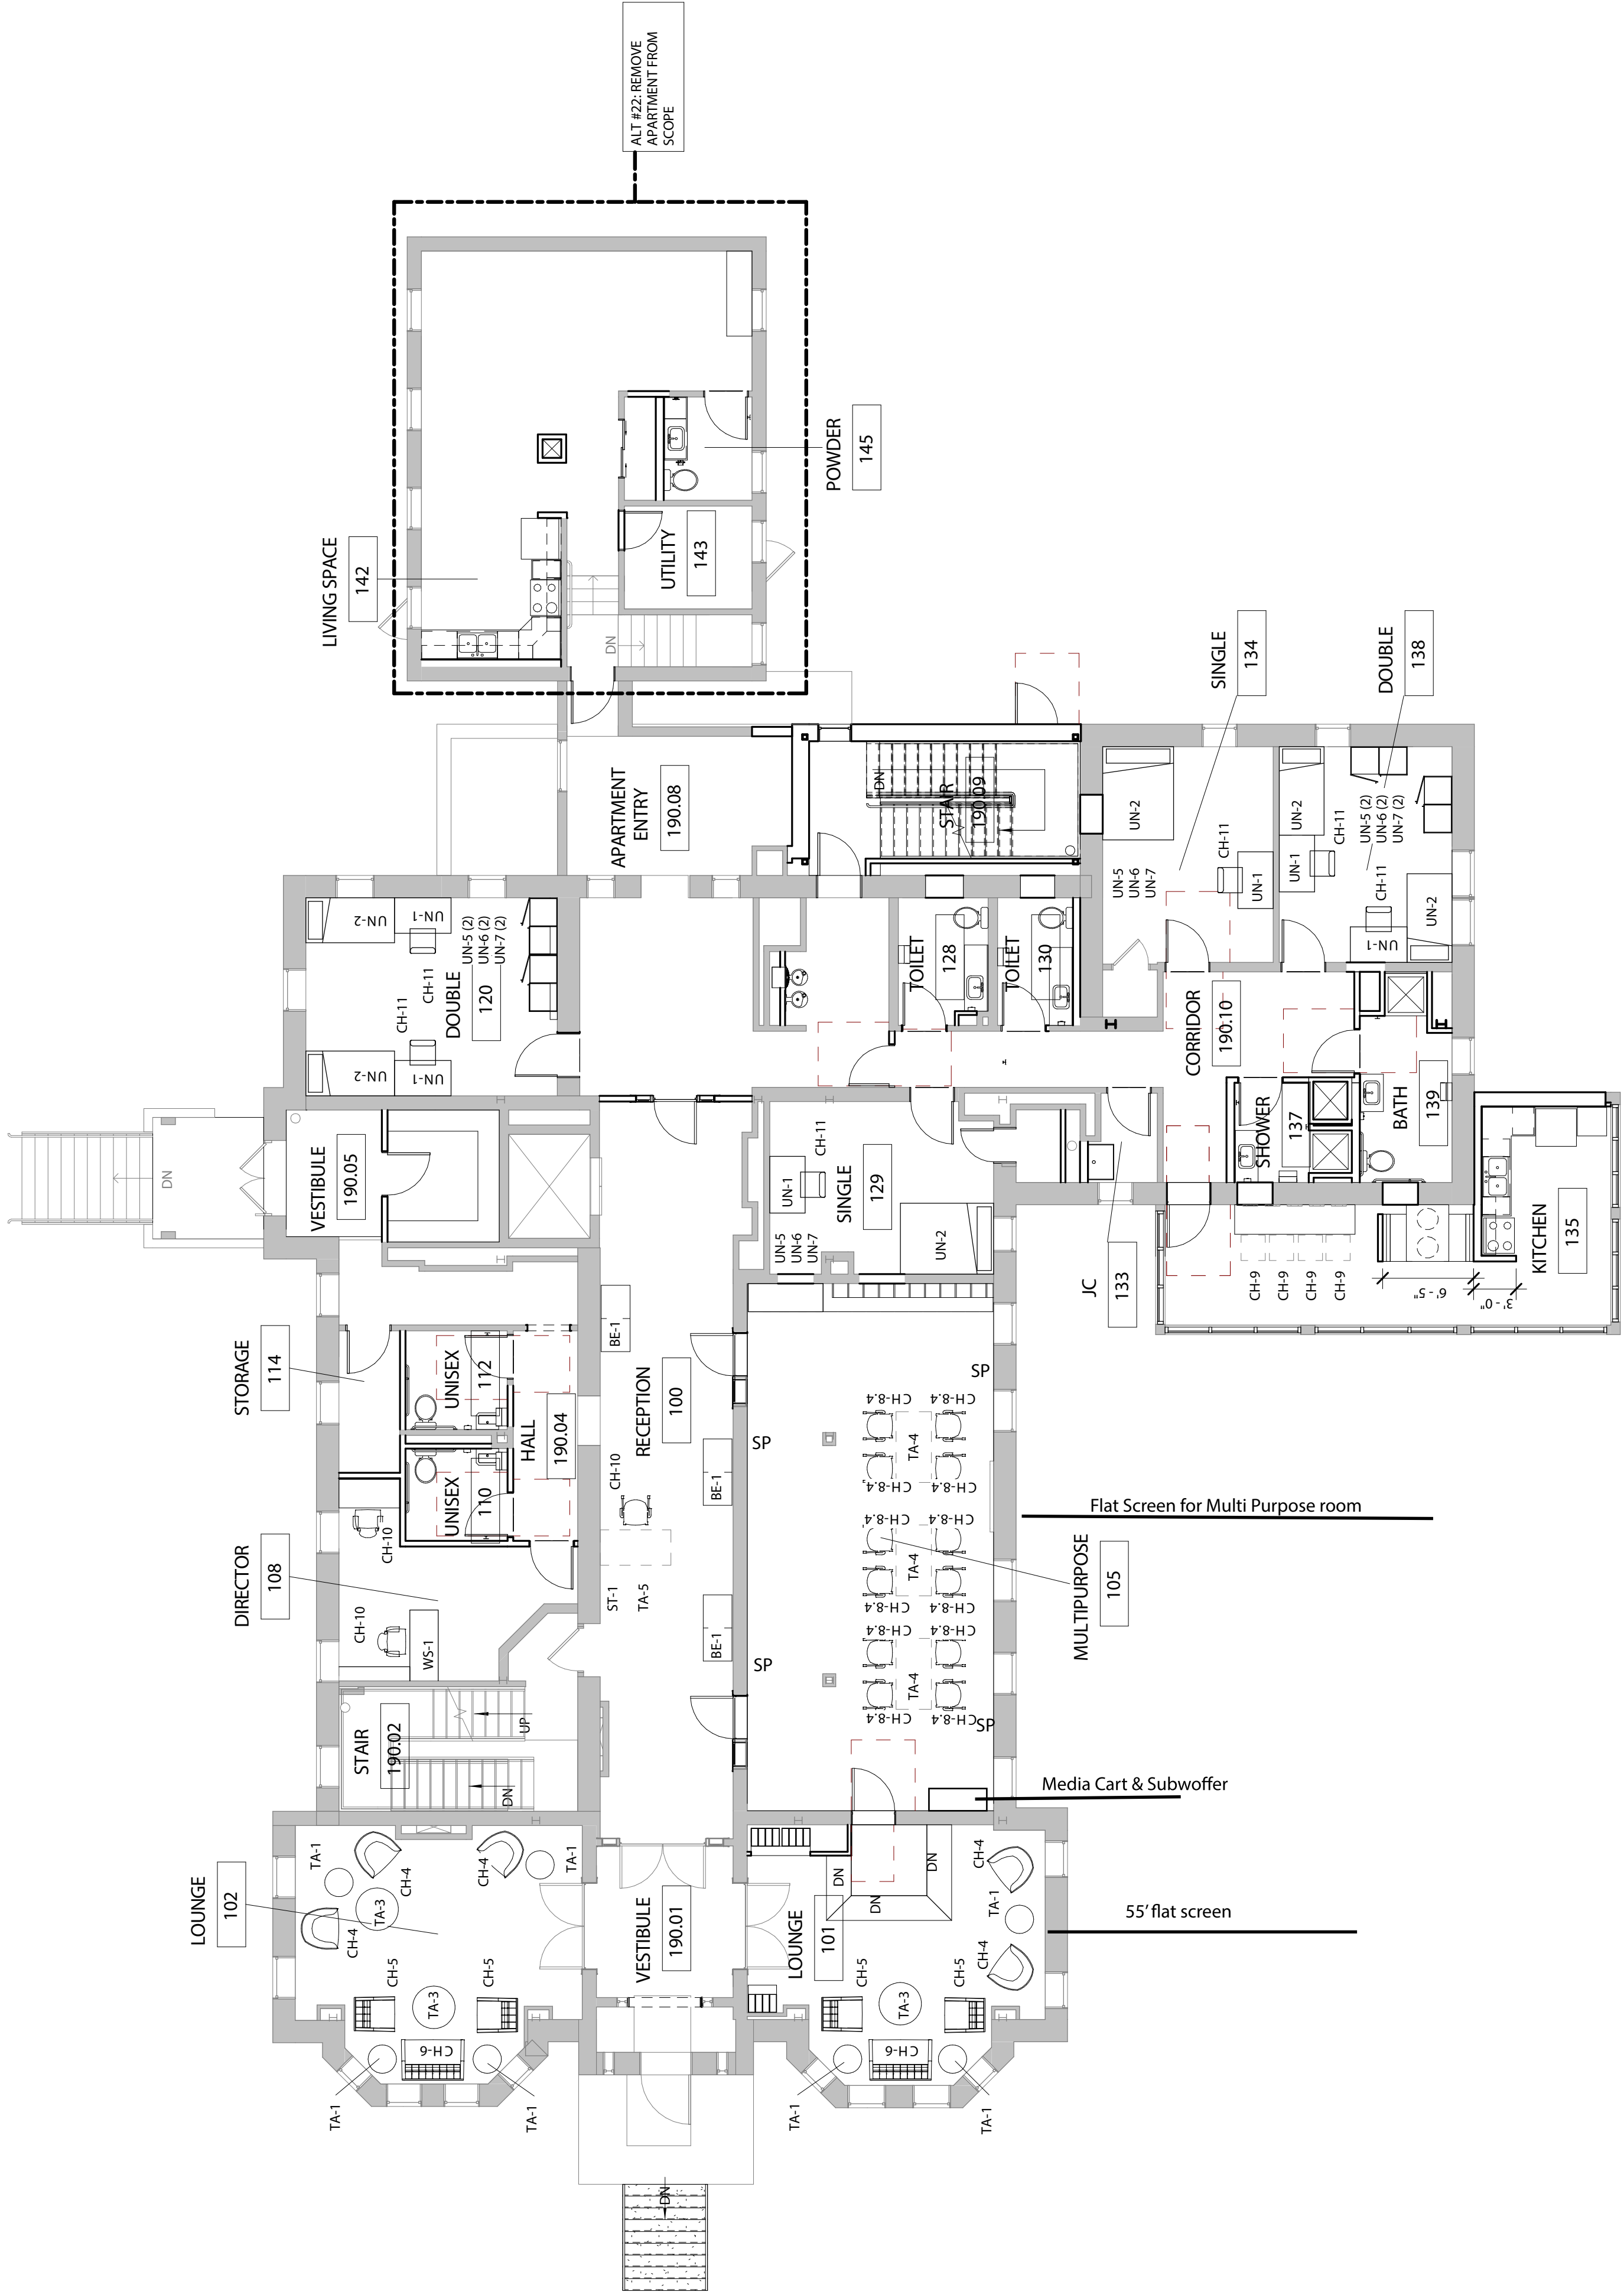

FIRST FLOOR - FURNITURE PLAN

1/8" = 1'-0"

