



Highlight Rooms for Floor: 655: Karmanos Cancer - HudWeb-04

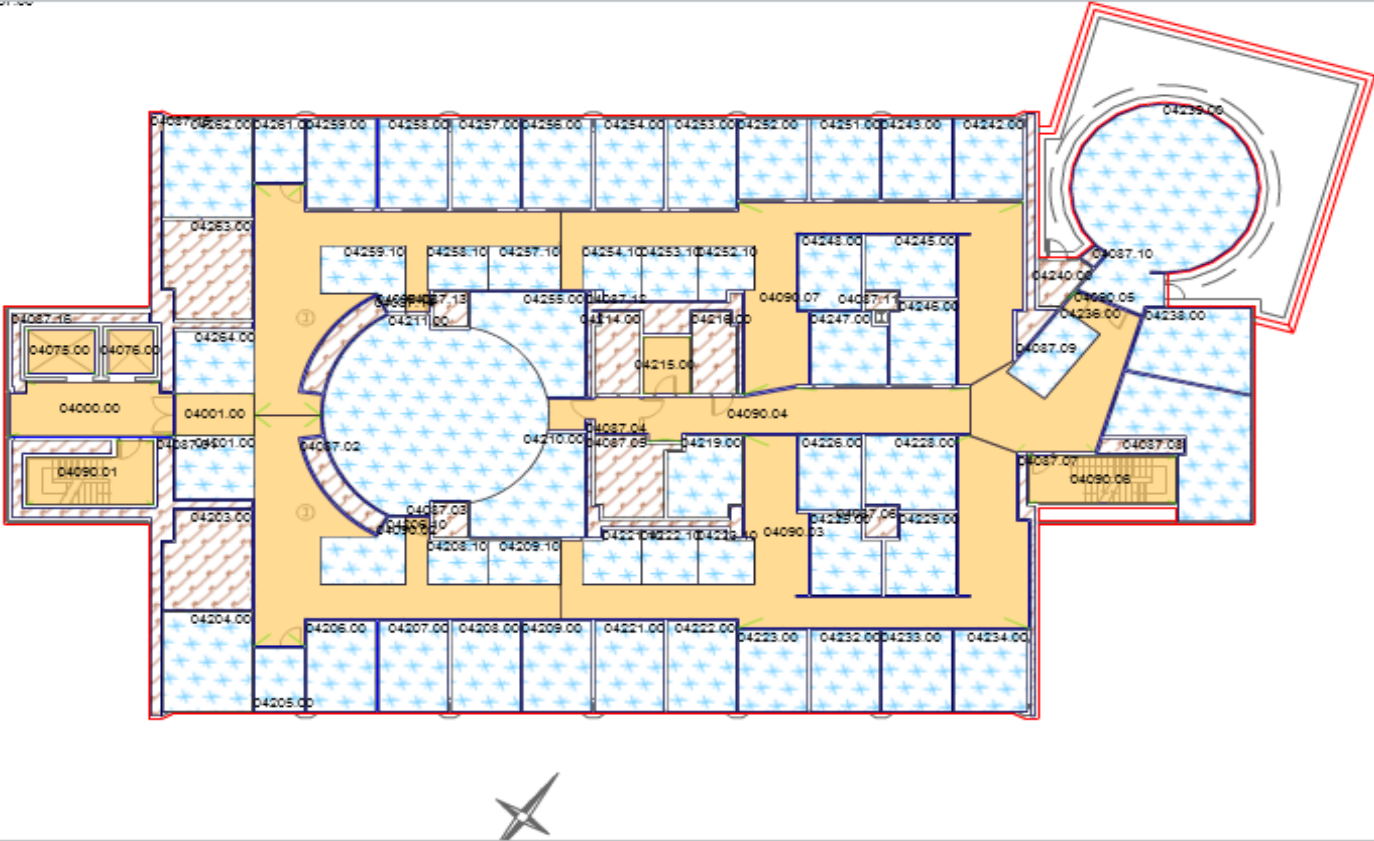


Summary by Department

Legend	S/C/D Code - 04	Division Name	Department Code - 06	Department Name	Total Count	Total Area	Average
	06MED	School of Medicine	06C9	Oncology	54	8,403.14	
	42FPM	Facilities Planning+Manag	42A1	FP+M Office of Assoc VP	13	4,422.07	
	42FPM	Facilities Planning+Manag	42AC	FP&M Facilities Operation	21	1,529.01	
					88	14,354.22	Total

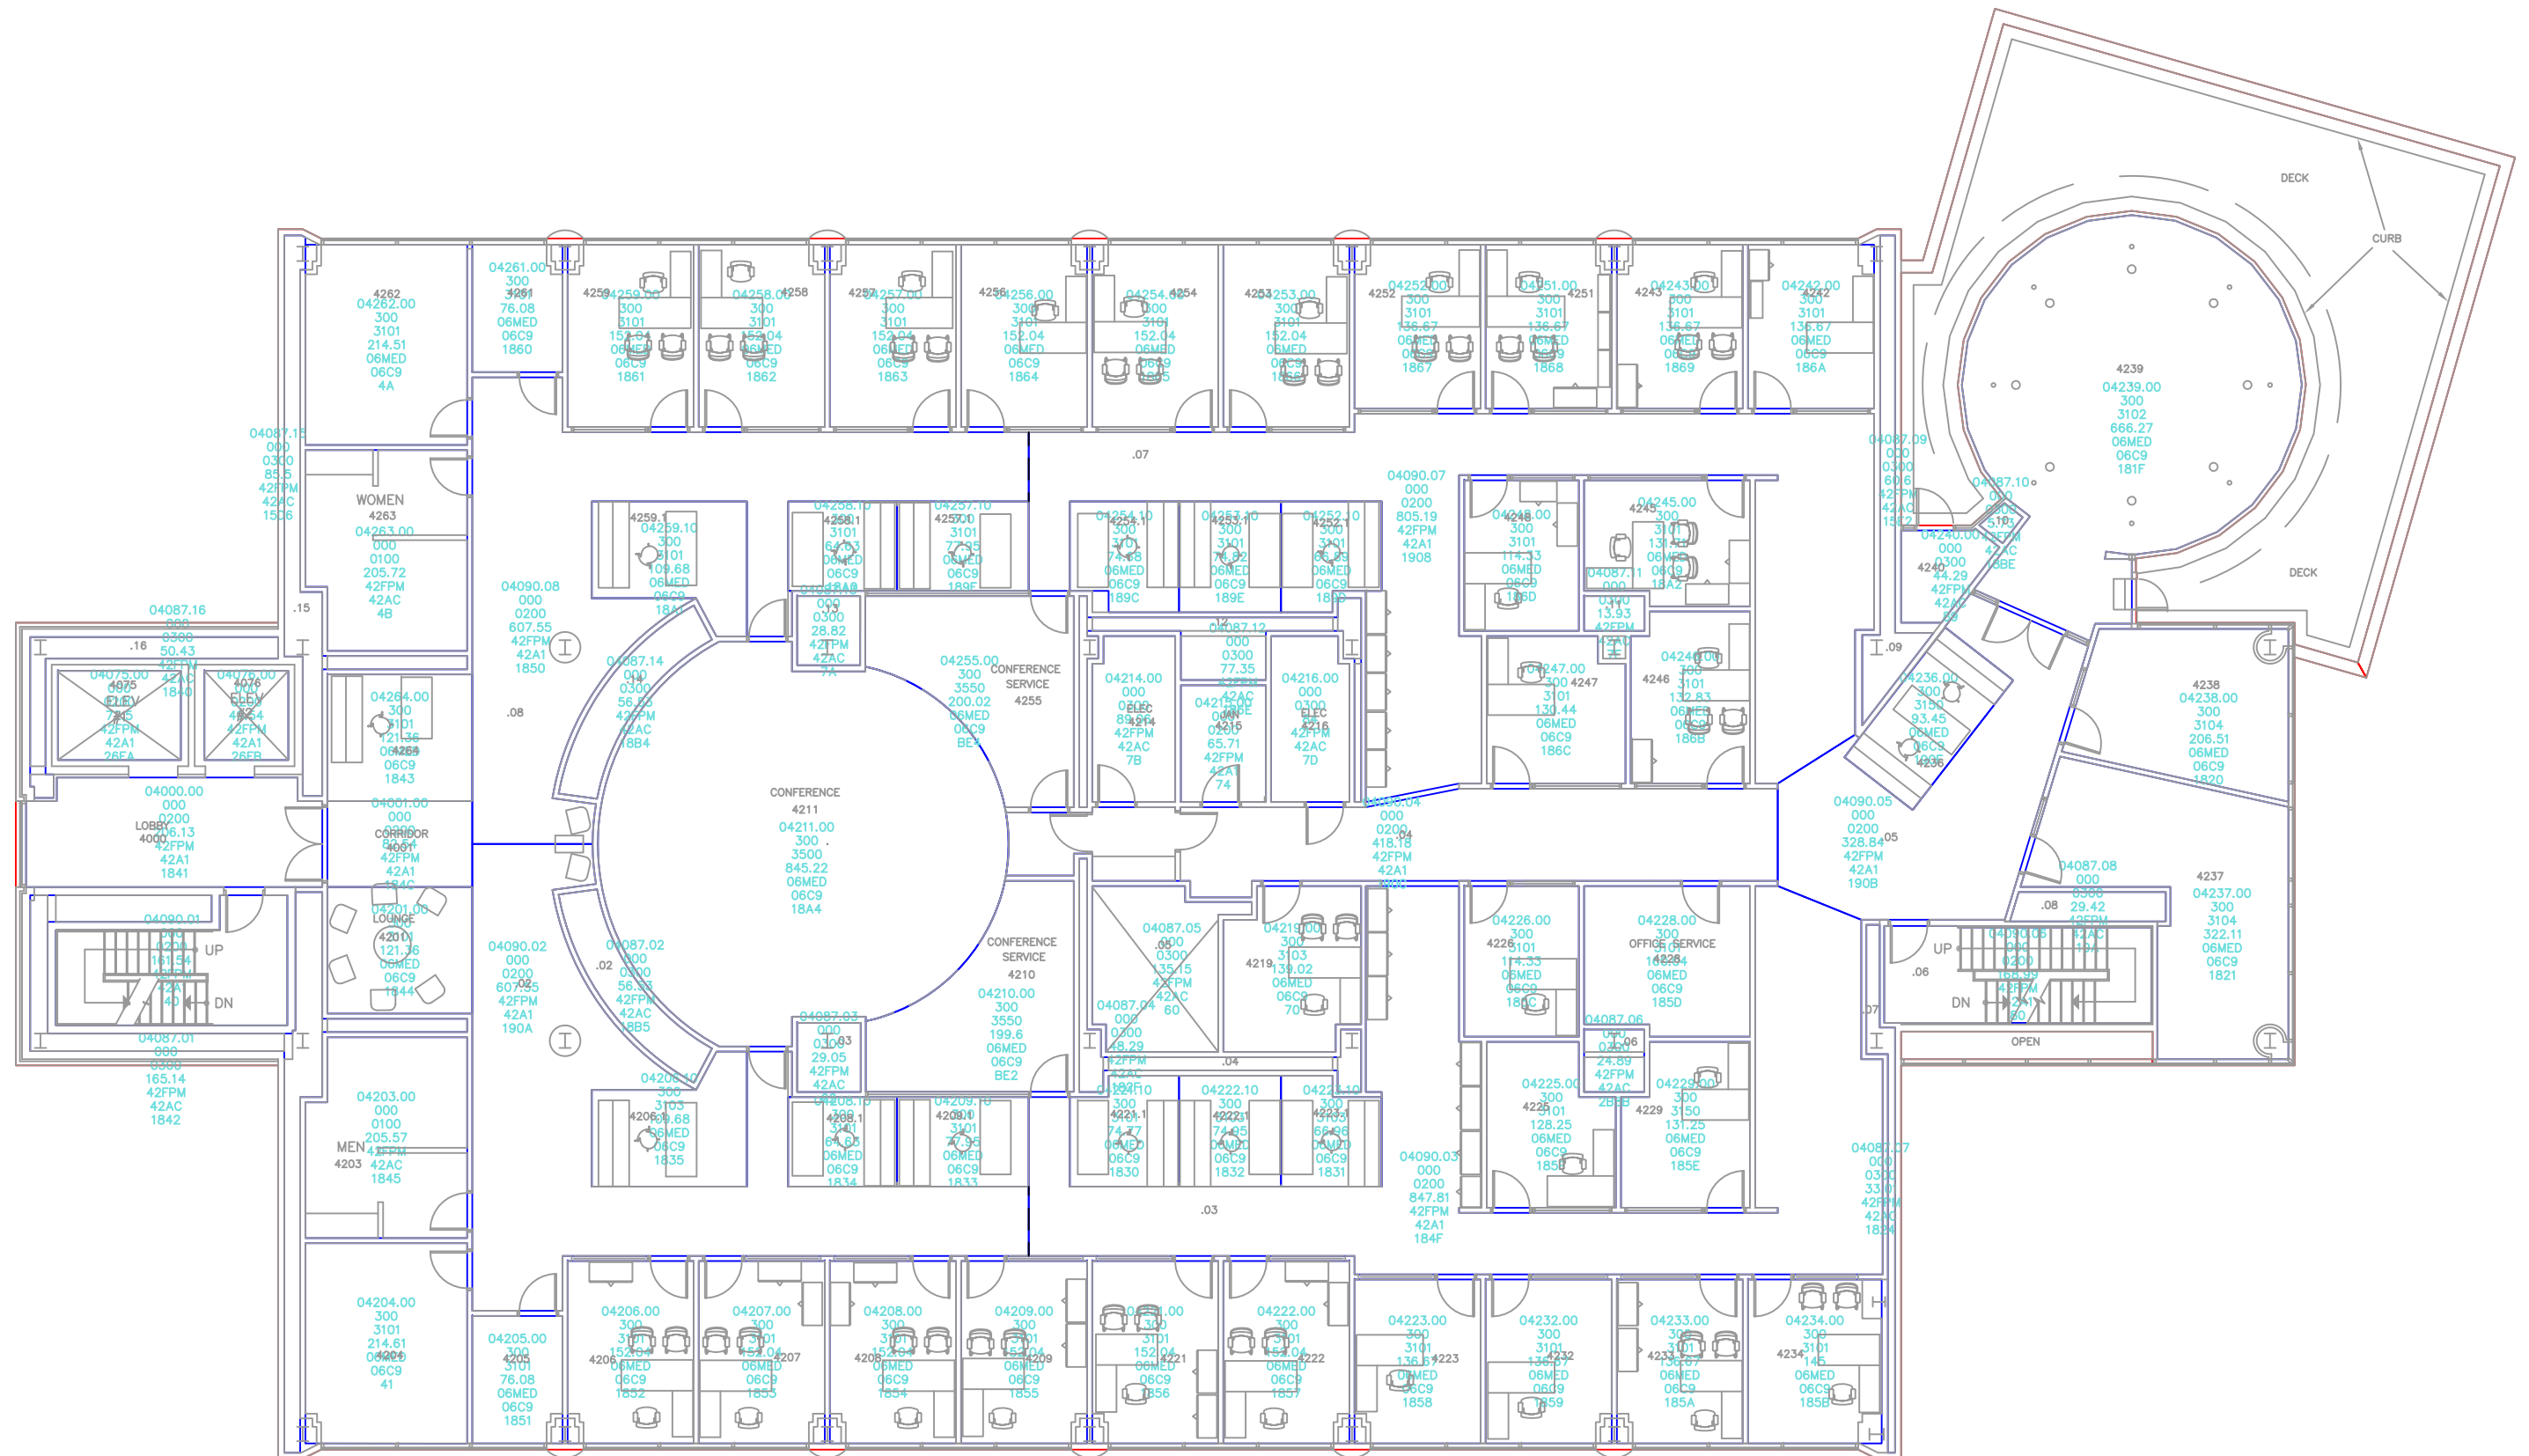

HUDSON-WEBBER CANCER
RESEARCH CENTER
BUILDING #655
FOURTH FLOOR

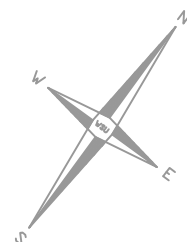

DISCLAIMER:
WAYNE STATE UNIVERSITY, FACILITIES PLANNING AND MANAGEMENT
MAKES THESE DOCUMENTS AVAILABLE ON AN "AS IS" BASIS.
THESE DRAWINGS WERE CREATED USING AUTOCAD FROM AUTODESK
AND ARE ACCURATE FOR SPACE MANAGEMENT, 'FLOOR PLAN' USE. THE
USERS WILL HOLD HARMLESS WSU, ITS OFFICERS, AGENTS, AND
EMPLOYEES FROM DAMAGES OR COST, INCLUDING REASONABLE
ATTORNEY'S FEES, ARISING FROM THE USE OF THESE DRAWINGS.