


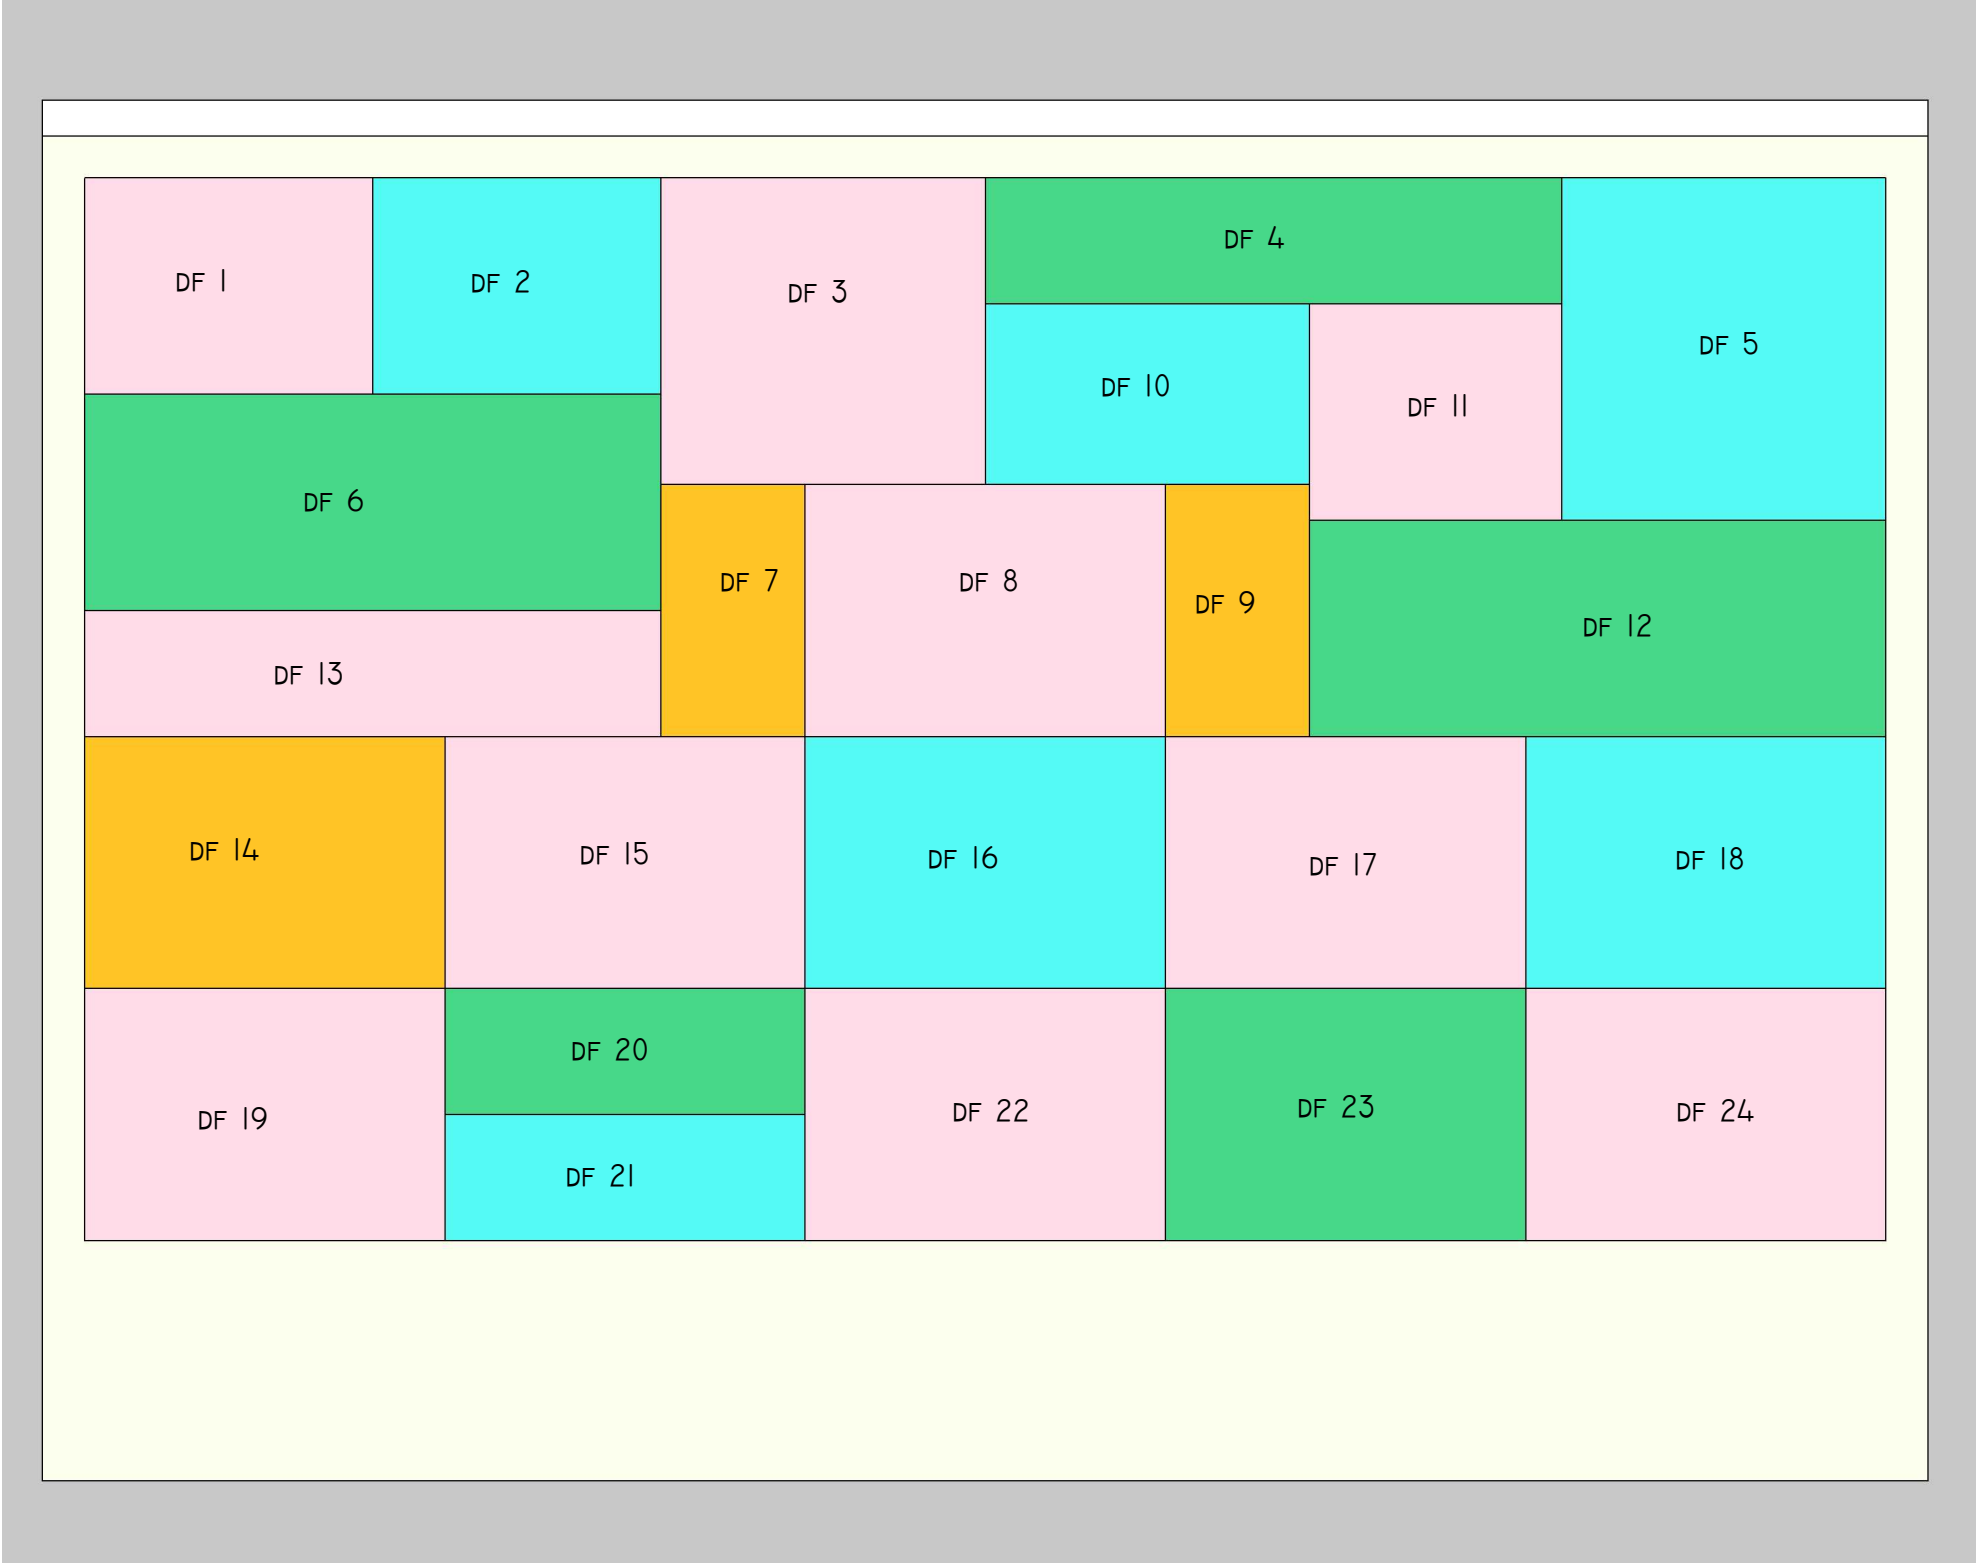


FRAME NAME	FRAME DEPTH	FRAME SIZE	FRAME DESCRIPTION NOTES
DF 1	VAIL 60D 2 3/8"	3' x 4'	
DF 2	VAIL 100D 4"	3' x 4'	
DF 3	VAIL 60D 2 3/8"	4'-3"x4'-6"	
DF 4	VAIL 4 3/4" 120DB	1'-9"x8'	ILLUMINATED W/BROADCAST TEXT
DF 5	VAIL 100D 4"	4'-9"x4'-6"	
DF 6	VAIL 4 3/4" 120DB	3'-0"x8'	ILLUMINATED W/BROADCAST TEXT
DF 7	VAIL 4 3/4" 120DB	3'-6" x 2'	
DF 8	VAIL 60D 2 3/8"	3'-6" x 5'	
DF 9	VAIL 4 3/4" 120DB	3'-6" x 2'	
DF 10	VAIL 100D 4"	2'-6"x 4'-6"	
DF 11	VAIL 60D 2 3/8"	3'-0"x3'-6"	
DF 12	VAIL 4 3/4" 120DB	3'-0"x8'	ILLUMINATED W/BROADCAST TEXT
DF 13	VAIL 60D 2 3/8"	1'-9" x8'	
DF 14	VAIL 4 3/4" 120DB	3'-6" x 5'	
DF 15	VAIL 60D 2 3/8"	3'-6" x 5'	MOUNTED MONITOR
DF 16	VAIL 100D 4"	3'-6" x 5'	
DF 17	VAIL 60D 2 3/8"	3'-6" x 5'	MOUNTED MONITOR
DF 18	VAIL 100D 4"	3'-6" x 5'	
DF 19	VAIL 60D 2 3/8"	3'-6" x 5'	MOUNTED MONITOR
DF 20	VAIL 4 3/4" 120DB	1'-9"x5'	ILLUMINATED W/BROADCAST TEXT
DF 21	VAIL 100D 4"	1'-9"x5'	
DF 22	VAIL 60D 2 3/8"	3'-6" x 5'	
DF 23	VAIL 4 3/4" 120DB	3'-6" x 5'	ILLUMINATED W/BROADCAST TEXT
DF 24	VAIL 60D 2 3/8"	3'-6" x 5'	MOUNTED MONITOR





PROJECT WAYNE STATE UNIVERSITY HARWELL FIELD BUILDING EXHIBIT	PROJECT INFO FRONT VIEW - NORTH EAST WALL JLAMB@DISPLAYGROUP.COM 313 220 5558	DATE: 3-3-2017 FILE NAME: NORTH-WS-WALL+ELEC.LAYOUT.LAY SCALE: SHEET: DESIGNED BY: G. RIZZO	6235 CONCORD ST. DETROIT, MI 48211 313 965 3344 OFFICE 313 965 3044 FAX WWW.DISPLAYGROUP.COM
---	--	--	---



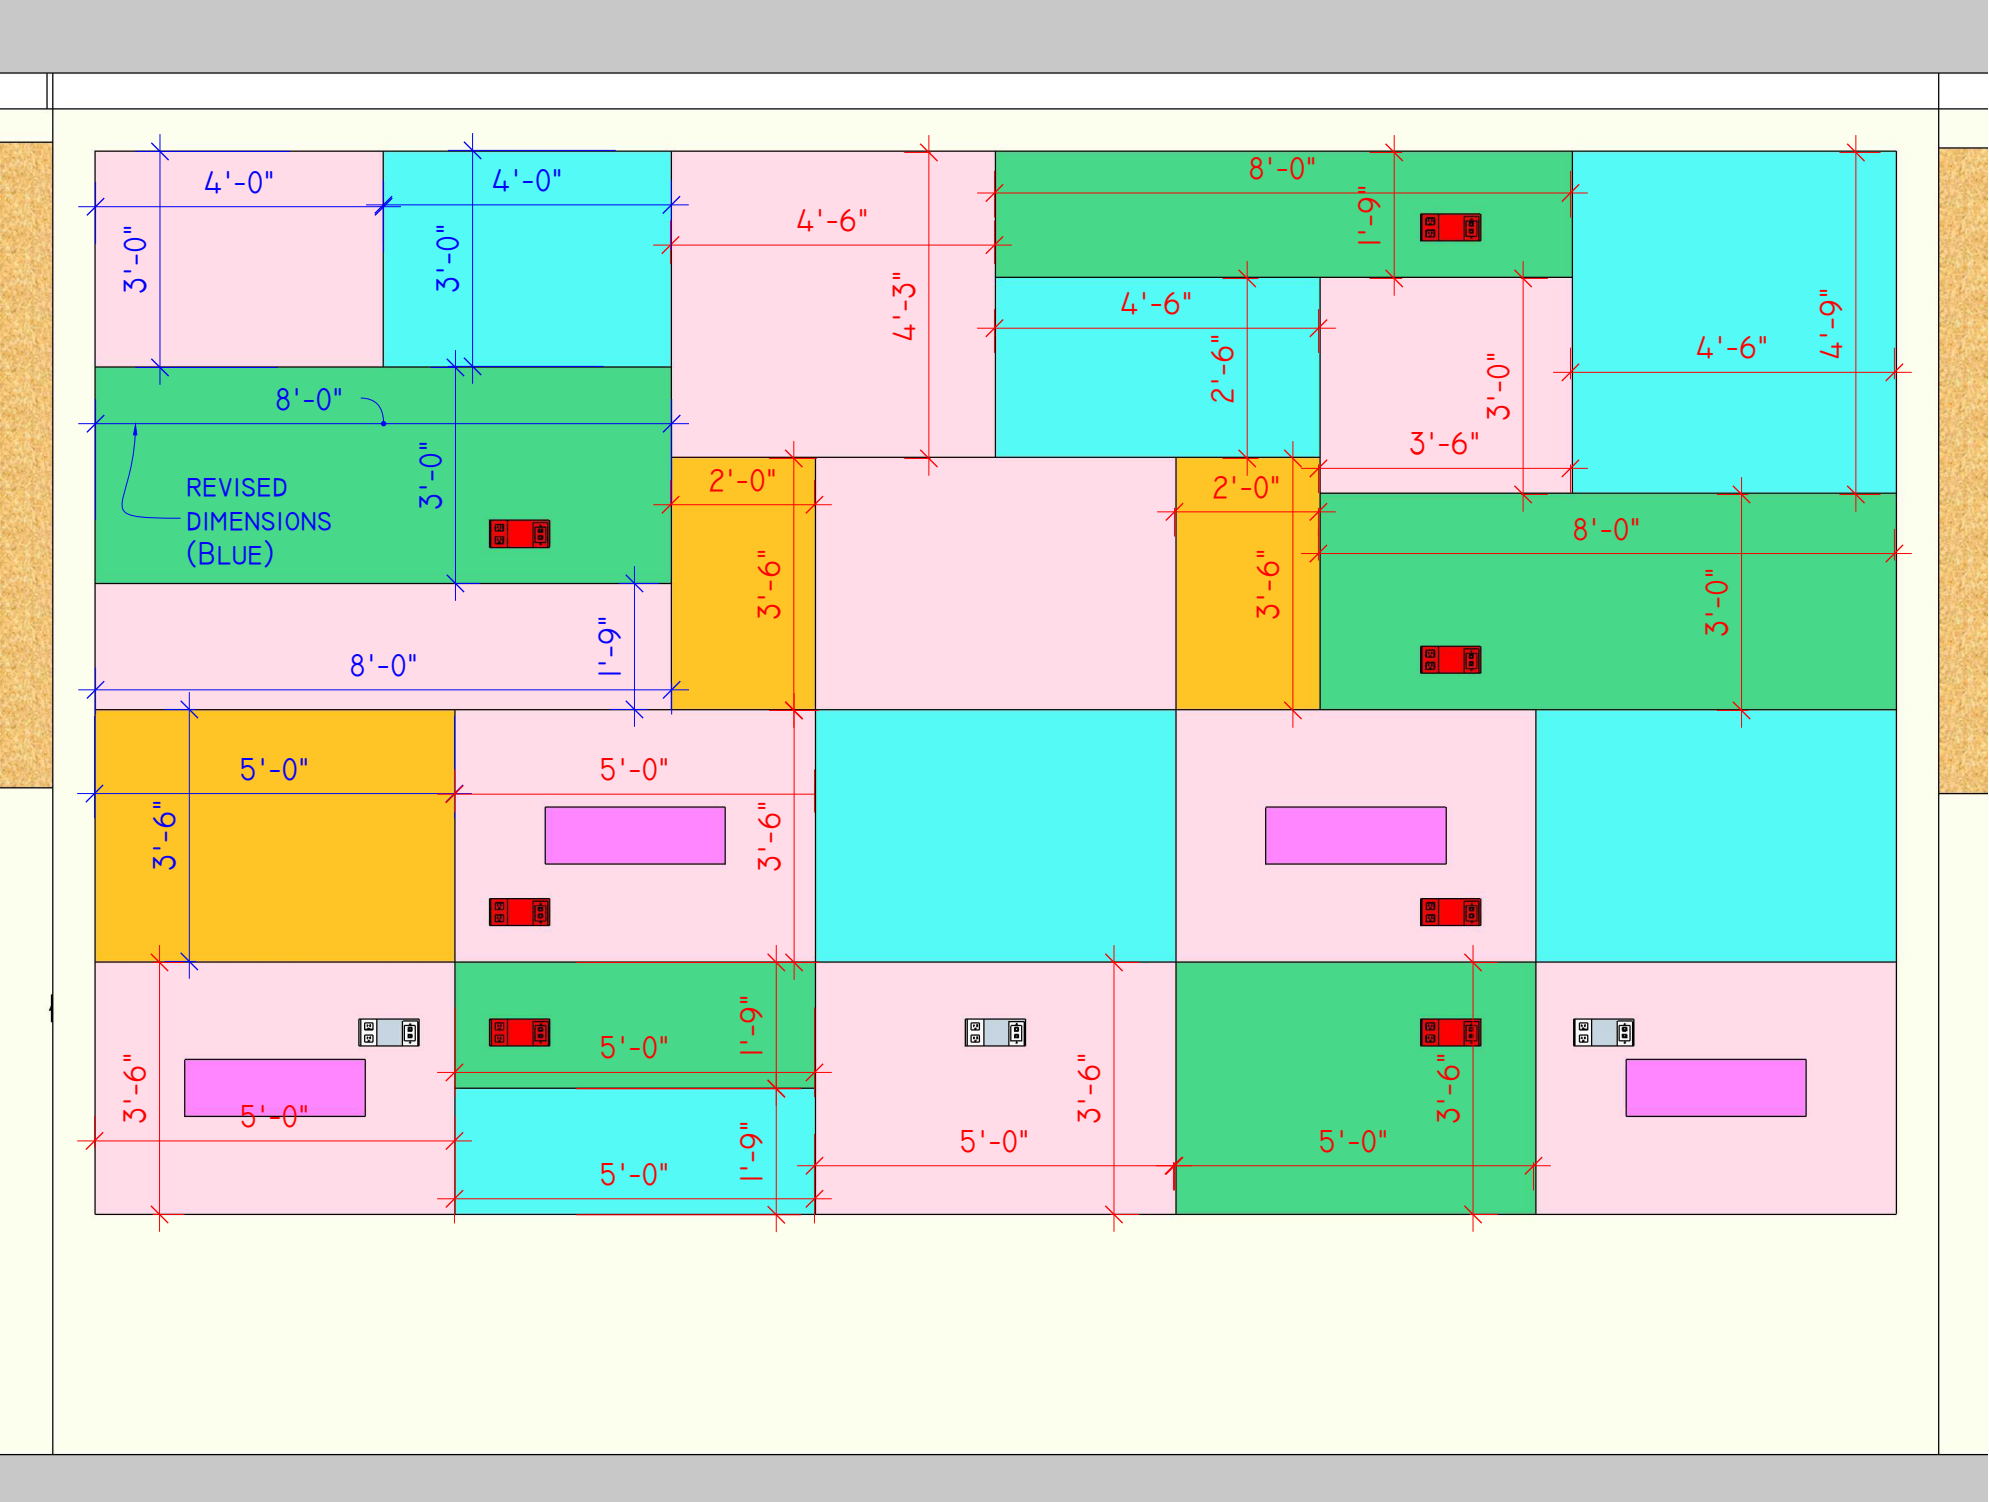

VAIL 120DB ILLUMINATED (4 3/4" D)

1@ 1'-9" x8'
1@ 3'- x8'
1@ 3'- x8'
1@ 1'-9" x5'
1@ 3'-6" x5'

VAIL 120DB NON-ILLUMINATED (4 3/4"D)


2 @ 3'-6" x 2'
1@ 3'-6" x5'

VAIL 100D NON-ILLUMINATED (4"D)

1@ 3' x4'
1@ 2'-6" x 4'-6"
1@ 4'-9" x 4'-6"
2 @ 3'-6" x5'
1@ 1'-9" x5'

VAIL 60D NON-ILLUMINATED (2 3/8"D)

6 @ 3'-6" x 5'
1@ 1'-9" x 8'
1@ 3'- x 3'-6"
1 @ 4'-3"- x 4'-6"
1@ 3' x4'

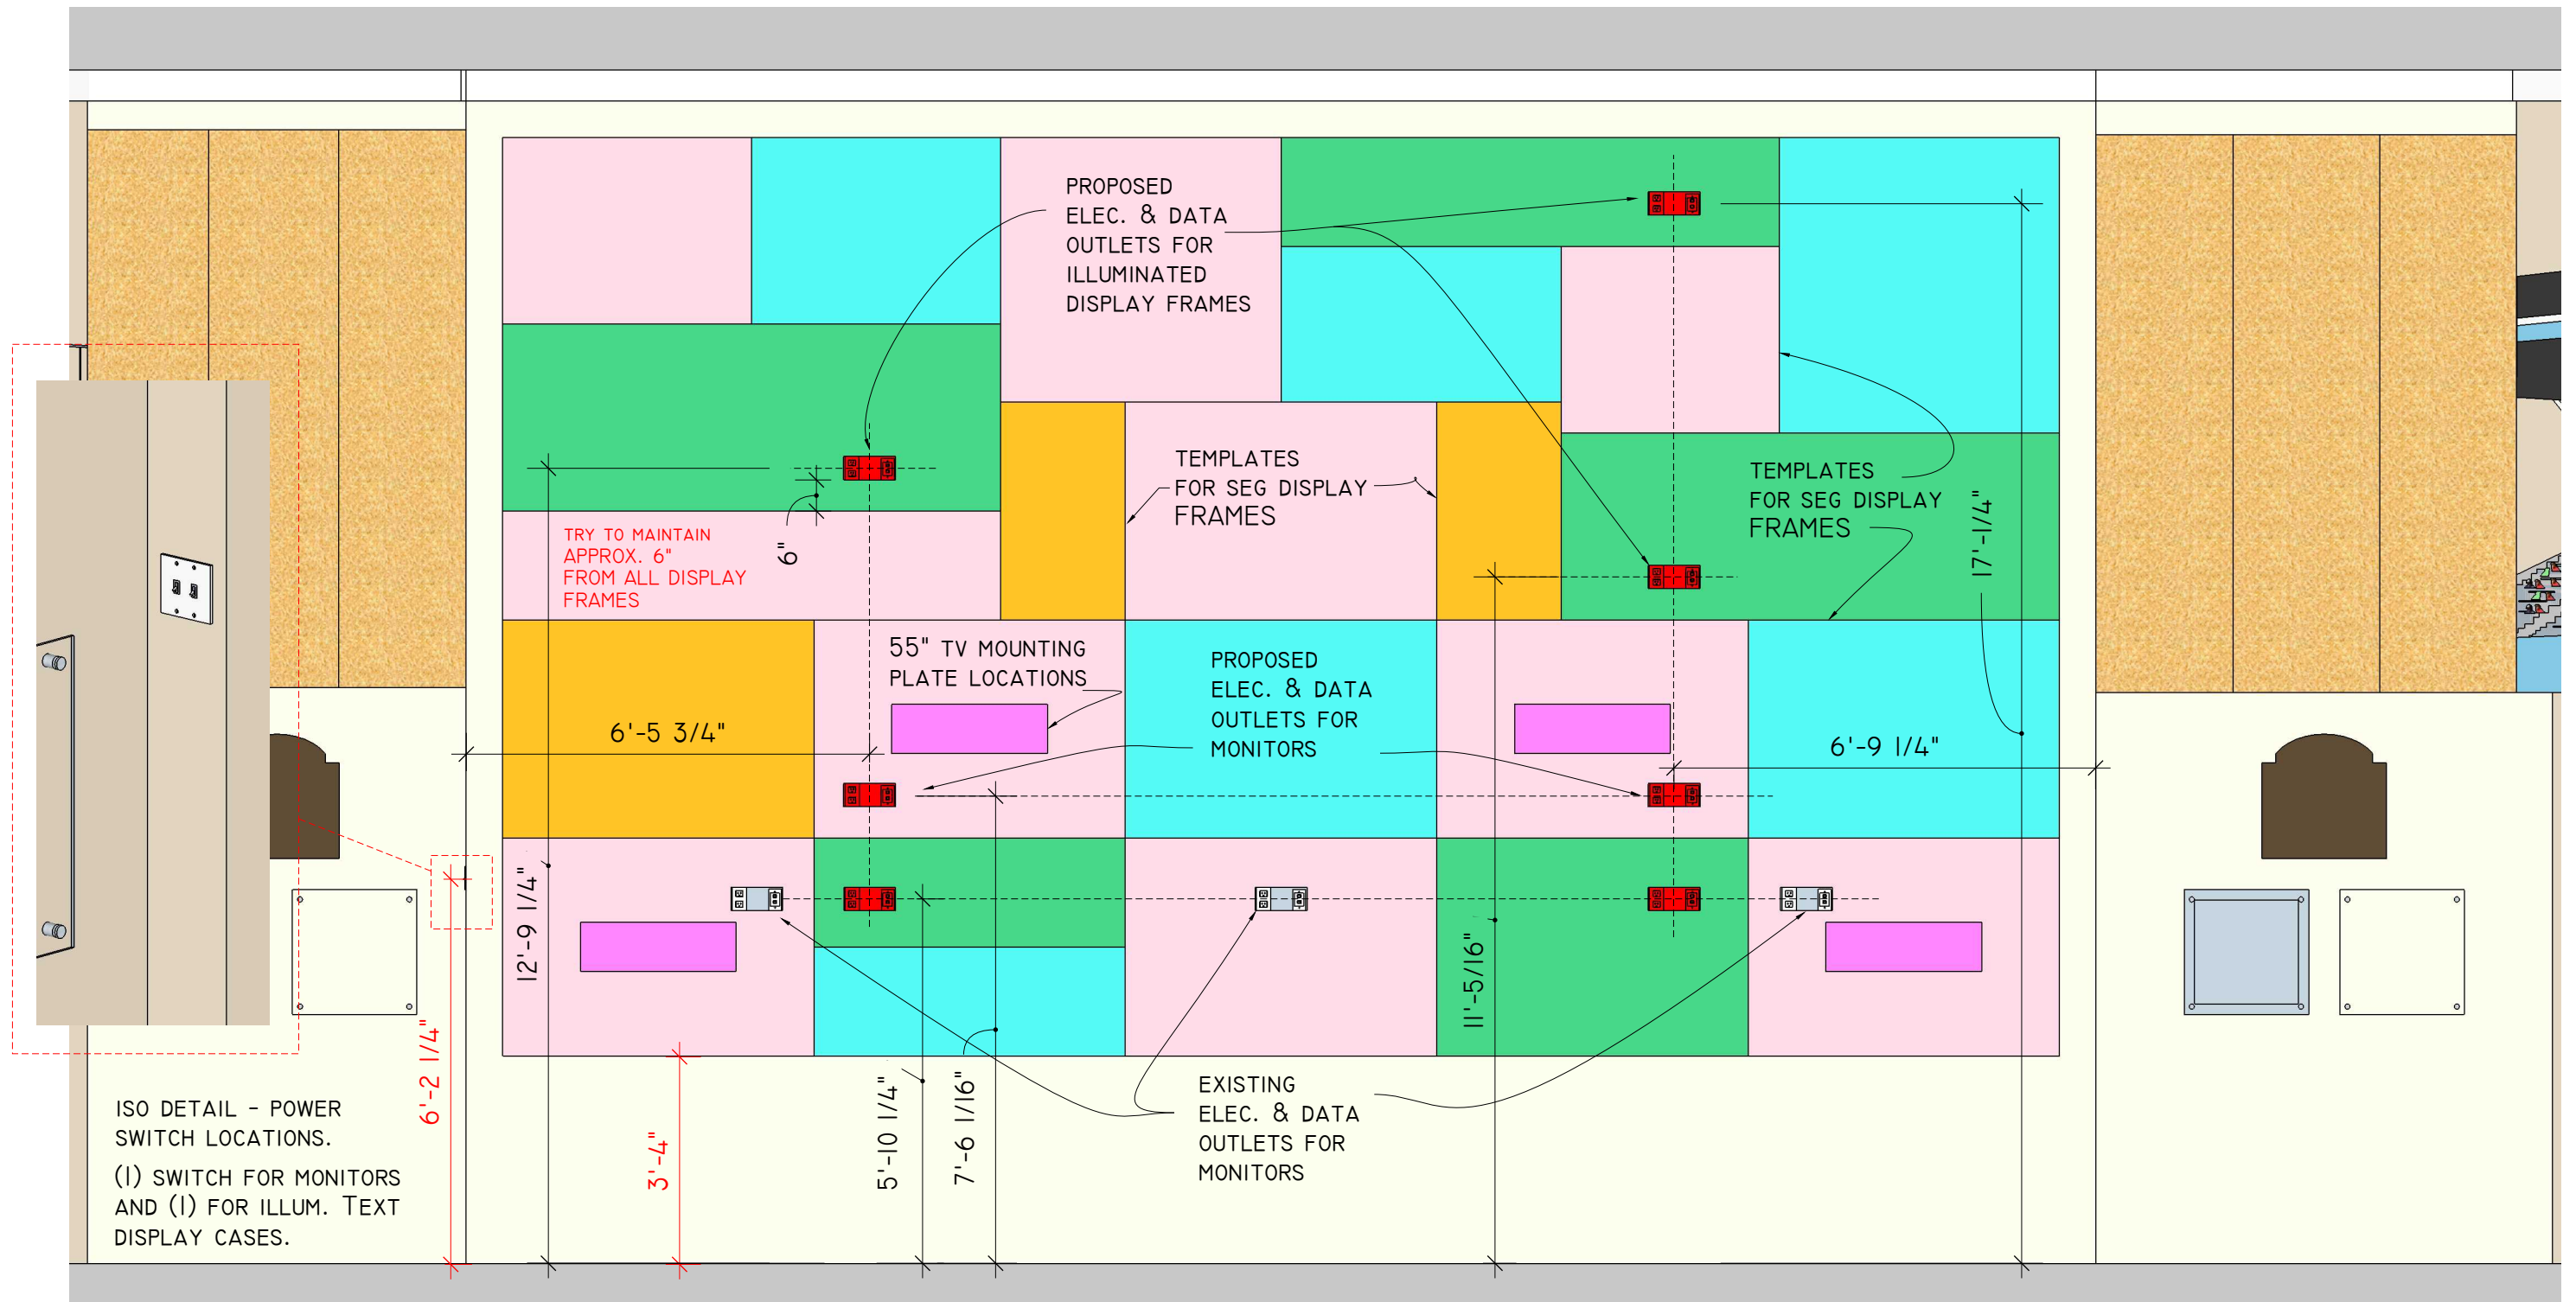

NOTE: THE PROPOSED OUTLETS ARE APPROX. DIMENSIONS BECAUSE OF UNCERTAINTY OF STUD LOCATIONS. ELECTRICIAN TO DETERMINE APPROPRIATE LOCATIONS SO AS TO AVOID ANY CONFLICTS WITH THE DISPLAY FRAMES AND TV MOUNTING PLATES.

*FOR ELEC. OUTLETS - TRY TO MAINTAIN APPROX. 6" FROM ALL DISPLAY FRAMES

PROJECT	PROJECT INFO	DATE: 3-3-2017	SCALE:	6235 CONCORD ST. DETROIT, MI 48211 313 965 3344 OFFICE 313 965 3044 FAX WWW.DISPLAYGROUP.COM
WAYNE STATE UNIVERSITY HARWELL FIELD BUILDING EXHIBIT	FRONT VIEW - NORTH EAST WALL ELEC. LAYOUT REVISED 3-1-17 NEW ELEC. LAYOUT	JLAMB@DISPLAYGROUP.COM 313 220 5558	FILE NAME: NORTH-WS-WALL+ELECLAYOUT.LAY DESIGNED BY: G. RIZZO	

