

Civil Engineering	28 W. Adams Street Suite 1200 Detroit, MI 48226 P 313-562-4422
Structural Engineering	Deal Now Consulting Engineers 6765 Day Road West Bloomfield, MI 48322 P 248-932-2010
Mechanical Engineering	Strategic Energy Solutions 4000 West Eleven Mile Road Berkley, MI 48072 P 248-399-1900
Electrical Engineering	Strategic Energy Solutions 4000 West Eleven Mile Road Berkley, MI 48072 P 248-399-1900
Security and Telecom	Commnet Design 2800 West Nine Mile Suite 101 Berkley, MI 48091 P 616-446-4545

Client
**WAYNE STATE
UNIVERSITY FP&M**
5454 Cass Ave
Detroit, MI 48202

WAYNE STATE
UNIVERSITY

[illegible]


Thompson Home New
Student Housing
WSU PROJECT NO. 504-277444
Drawing Title
**BASEMENT
FURNITURE PLAN**

Project Number: 2013088.08
Drawn By: Designer Approved By: Checker
Scale: As indicated
Seal:

Signature: _____

Drawing No: _____

A7.7.5

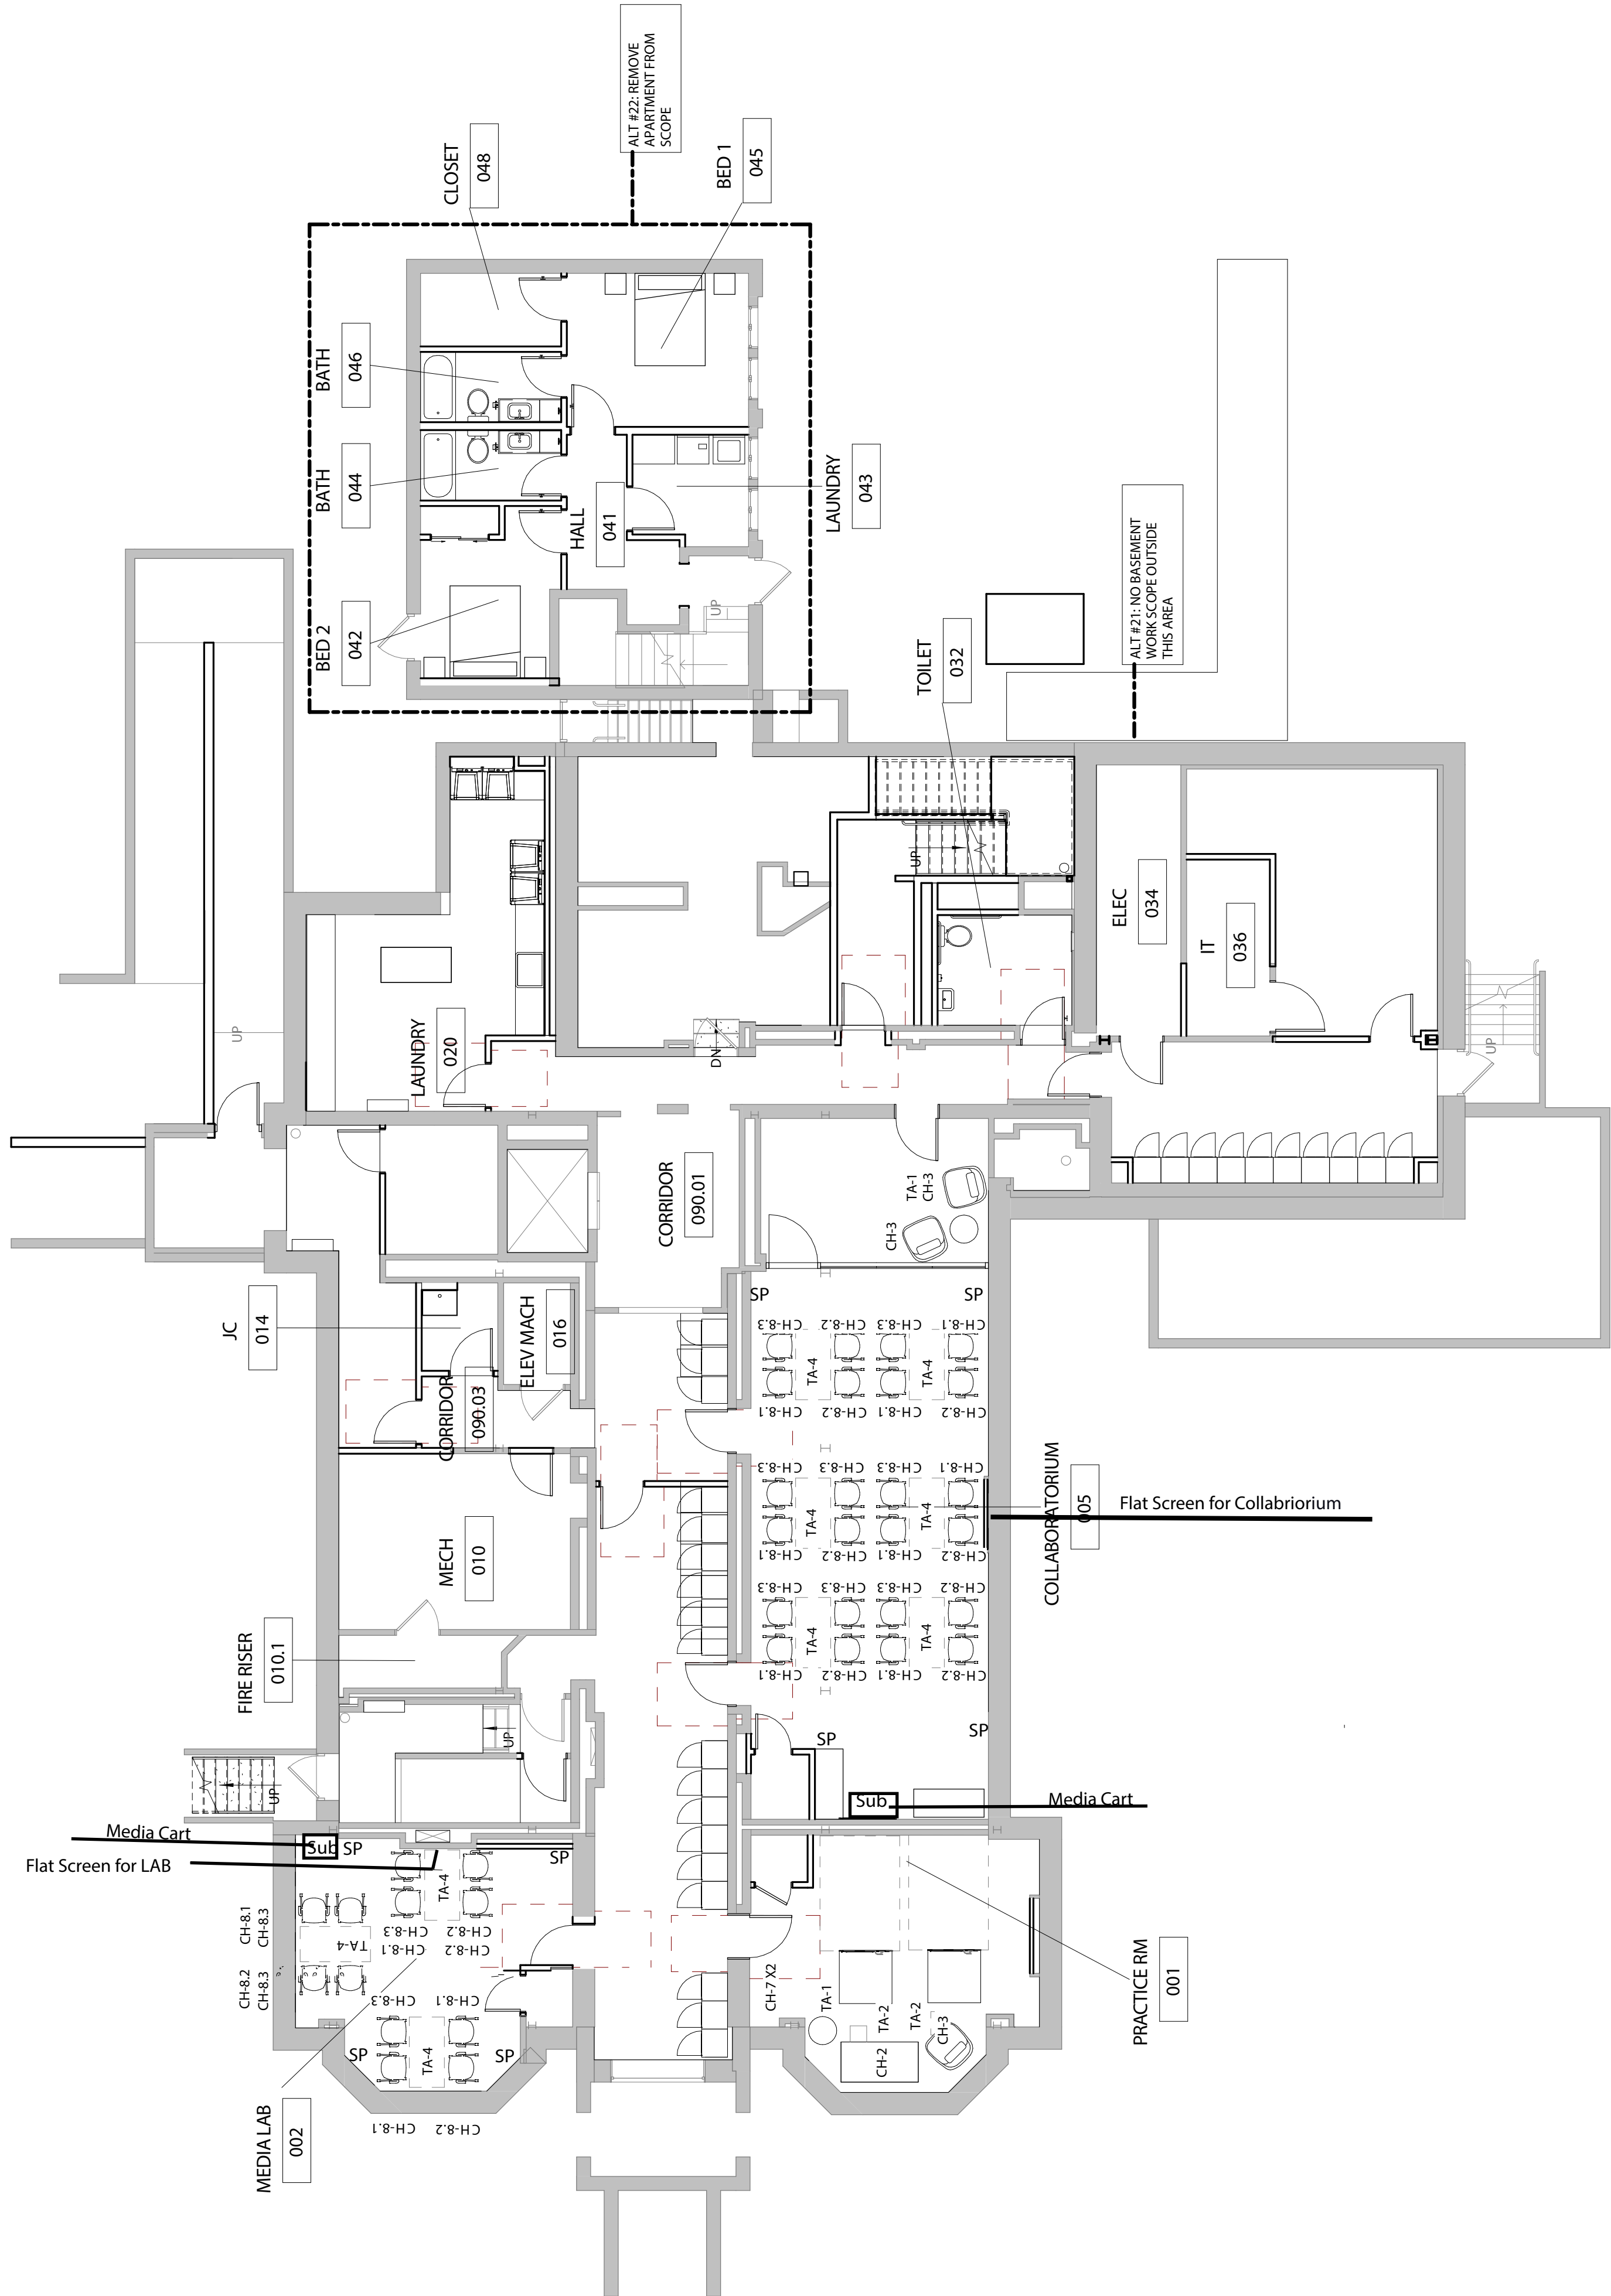

2015_01.kxx.0: Template Version

- Civil Engineering
- Structural Engineering
- Mechanical Engineering
- Electrical Engineering
- Security and Telecom
- Giffith Webster
28 W. Adams Street Suite 1200
Detroit, MI 48226
P 313.962.4442
- Deal Nae Consulting Engineers
6765 Daily Road
West Bloomfield, MI 48322
P 248.932.2010
- Strategic Energy Solutions
4000 West Eleven Mile Road
Berkley, MI 48072
P 248-399-1900
- Strategic Energy Solutions
4000 West Eleven Mile Road
Berkley, MI 48072
P 248-399-1900
- Commtech Design
6881 Belding Road NE Suite 101
Rochford, MI 49341
P 616-446-4545

Client
WAYNE STATE
UNIVERSITY FP&M
5454 Cass Ave
Detroit, MI 48202

WAYNE STATE
UNIVERSITY

Thompson Home New
Student Housing
WSU PROJECT NO. 504-277444
Drawing Title
FIRST FLOOR
FURNITURE PLAN

Project Number: 2013088.08
Drawn By: Designer
Scale: As Indicated
Seal:

FIRST FLOOR - FURNITURE PLAN
1/8" = 1'-0"

Signature:
Drawing No:

A7.7.6

